

NOTE

DO NOT SCALE DRAWINGS  
COPYRIGHT RESERVED  
ALL DIMENSIONS TO BE CONFIRMED ON SITE  
DISCREPANCIES TO BE VERIFIED PRIOR TO  
COMMENCEMENT OF WORKS

ACCOMODATION SCHEDULE

HOTEL (C1) PROPOSED

Unit 1: Ground	345sm	3,630sf
Unit 1: Basement	270sm	1,910sf
Unit 1: Level 1	199sm	2,145sf


Total Unit 1 814sm 7,685sf

30 suites

COMMERCIAL (E) PROPOSED

Unit 2: Ground	207sm	2,225sf
----------------	-------	---------

Total Unit 2 207sm 2,225sf

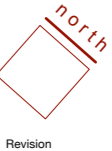

Fairwyn t: 07515 916 026 40 De Frene Road w: udurban.com London SE26 4AG e: info@udurban.com


Scale	Date	Drawn By	Checked
1:100 @ A1 1:200 @ A3	Jan 24	SRC	

Project

191-201 EARLS CRT RD  
Kensington & Chelsea

Drawing  
PLAN: GROUND B  
proposed

Drawing No.  
210715-D-400.3

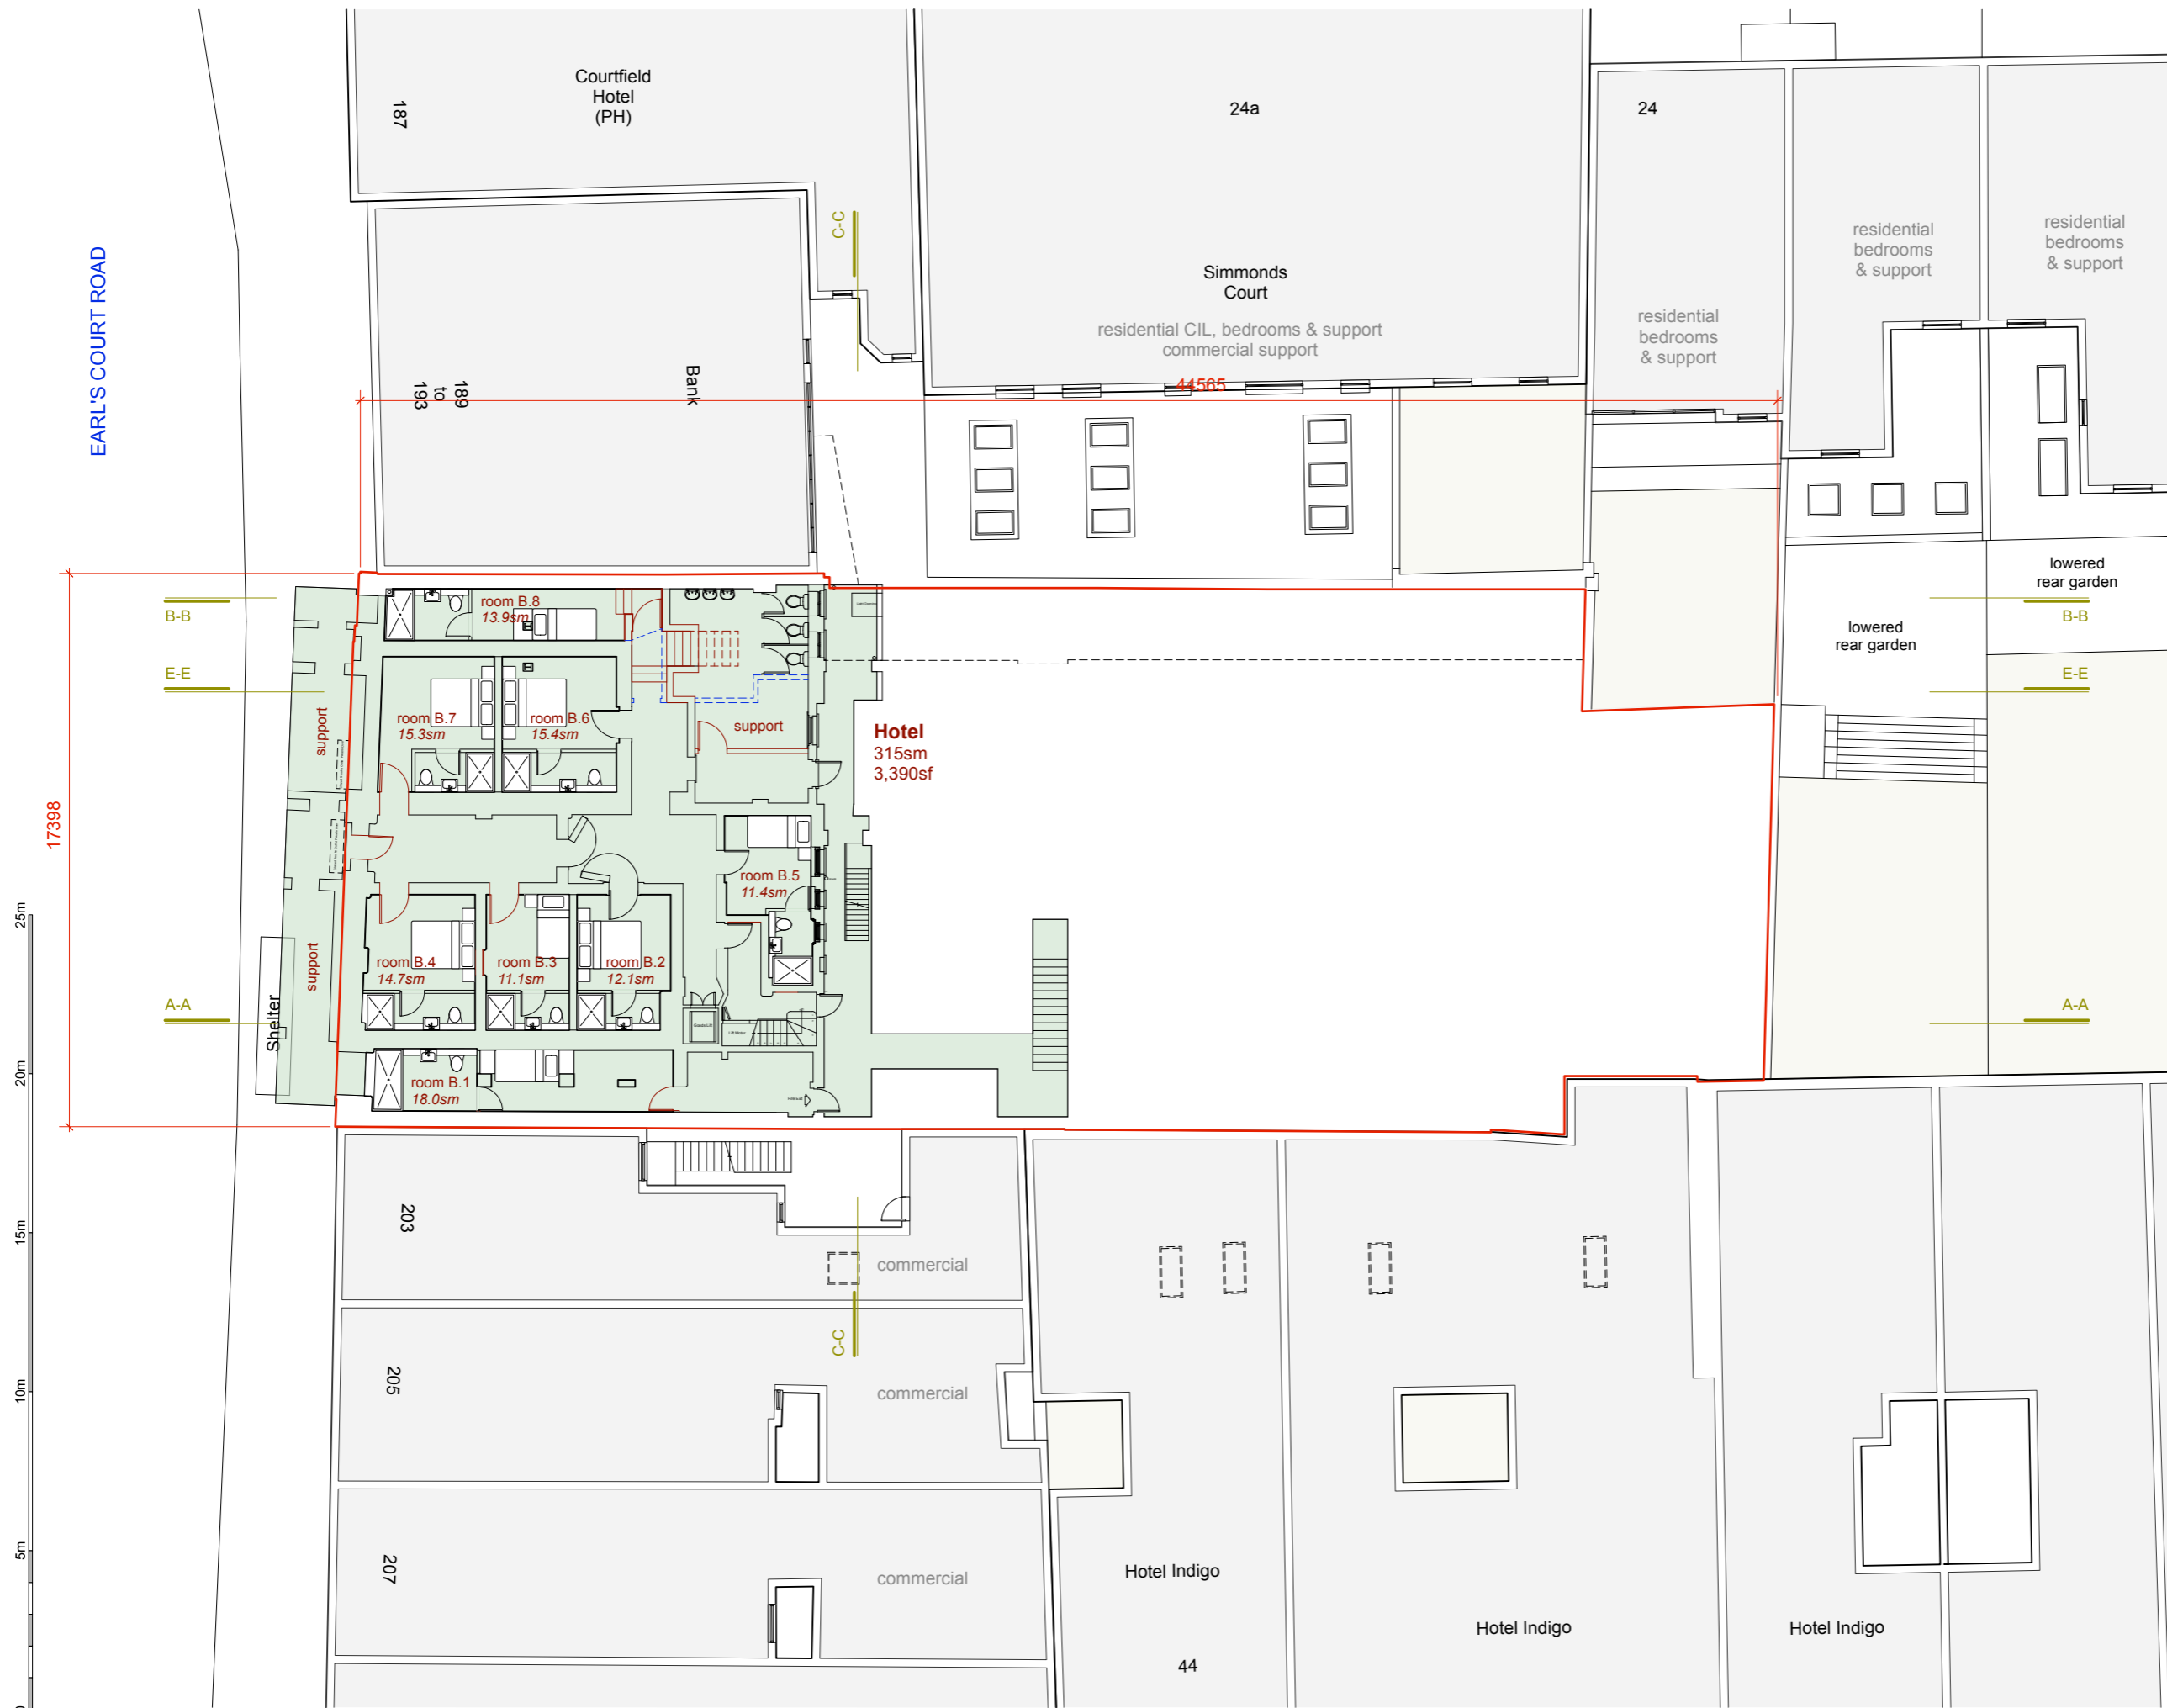

## NOTE

DO NOT SCALE DRAWINGS  
COPYRIGHT RESERVED  
ALL DIMENSIONS TO BE CONFIRMED ON SITE  
DISCREPANCIES TO BE VERIFIED PRIOR TO  
COMMENCEMENT OF WORKS

## ACCOMODATION SCHEDULE

### HOTEL (C1) PROPOSED

Unit 1: Ground	345sm	3,630sf
Unit 1: Basement	270sm	1,910sf
Unit 1: Level 1	199sm	2,145sf


Total Unit 1 814sm 7,685sf

30 suites

### COMMERCIAL (E) PROPOSED

Unit 2: Ground	207sm	2,225sf
----------------	-------	---------

Total Unit 2 207sm 2,225sf

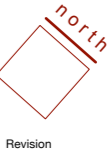

Fairwyn t: 07515 916 026 40 De Frene Road w: udurban.com London SE26 4AG e: info@udurban.com

Scale	Date	Drawn By	Checked
1:100 @ A1 1:200 @ A3	Jan 24	SRC	

Project  
191-201 EARLS CRT RD  
Kensington & Cheslea

Drawing  
PLAN: BASEMENT B  
proposed

Drawing No.  
210715-D-401.1