



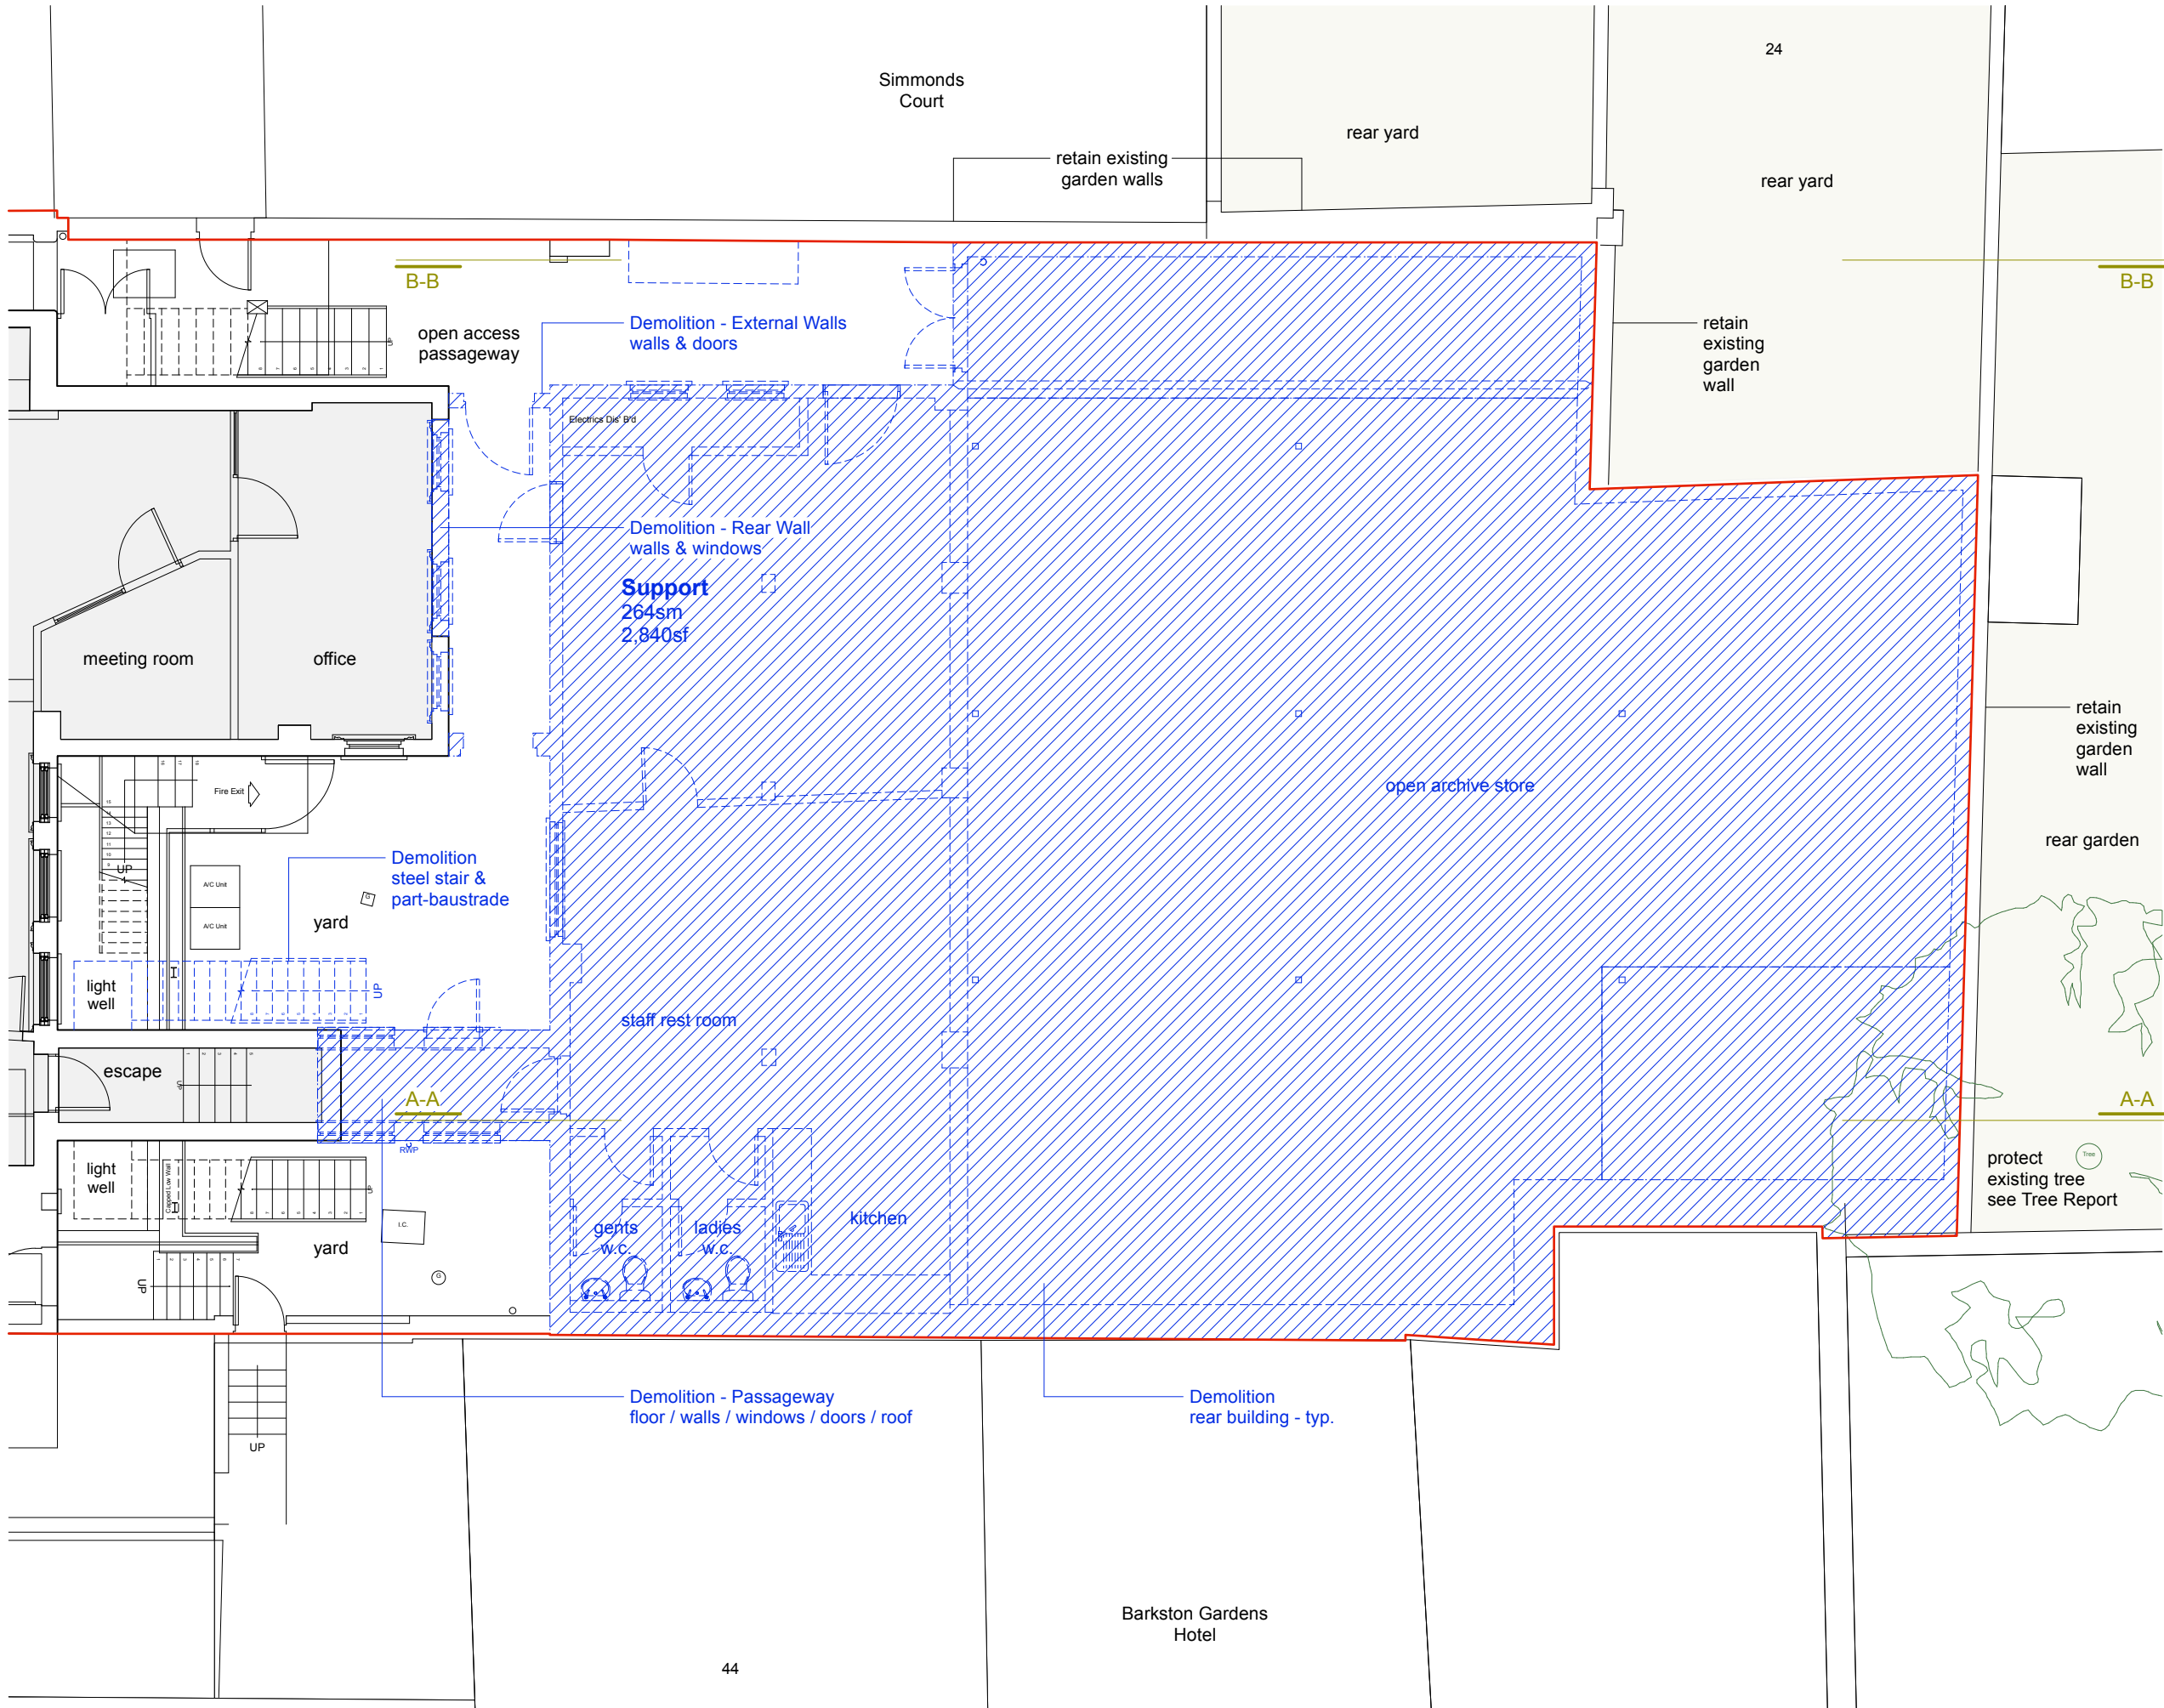

NOTE

DO NOT SCALE DRAWINGS
COPYRIGHT RESERVED
ALL DIMENSIONS TO BE CONFIRMED ON SITE
DISCREPANCIES TO BE VERIFIED PRIOR TO
COMMENCEMENT OF WORKS

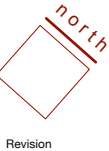

Fairwyn t: 07515 916 026 40 De Frene Road w: udurban.com London SE26 4AG e: info@udurban.com

Scale 1:100 @ A1 1:200 @ A3 Date Feb 24 Drawn By SRC Checked

Project

191-201 EARLS CRT RD
Kensington & Chelsea

Drawing
PLAN: GROUND
demolition

Drawing No.
210715-DM-400A



ud urban development
design consultants

Fairwyn
t: 07515 916 026

40 De Frene Road
w: udurban.com

London SE26 4AG
e: info@udurban.com

Scale	Date	Drawn By	Checked
1:100 @ A1 1:200 @ A3	Feb 24	SRC	

Project

191-201 EARLS CRT RD
Kensington & Cheslea

Drawing

PLAN: LEVEL 1


demolition

Drawing No.
210715-DM-401A



NOTE

DO NOT SCALE DRAWINGS
COPYRIGHT RESERVED
ALL DIMENSIONS TO BE CONFIRMED ON SITE
DISCREPANCIES TO BE VERIFIED PRIOR TO
COMMENCEMENT OF WORKS

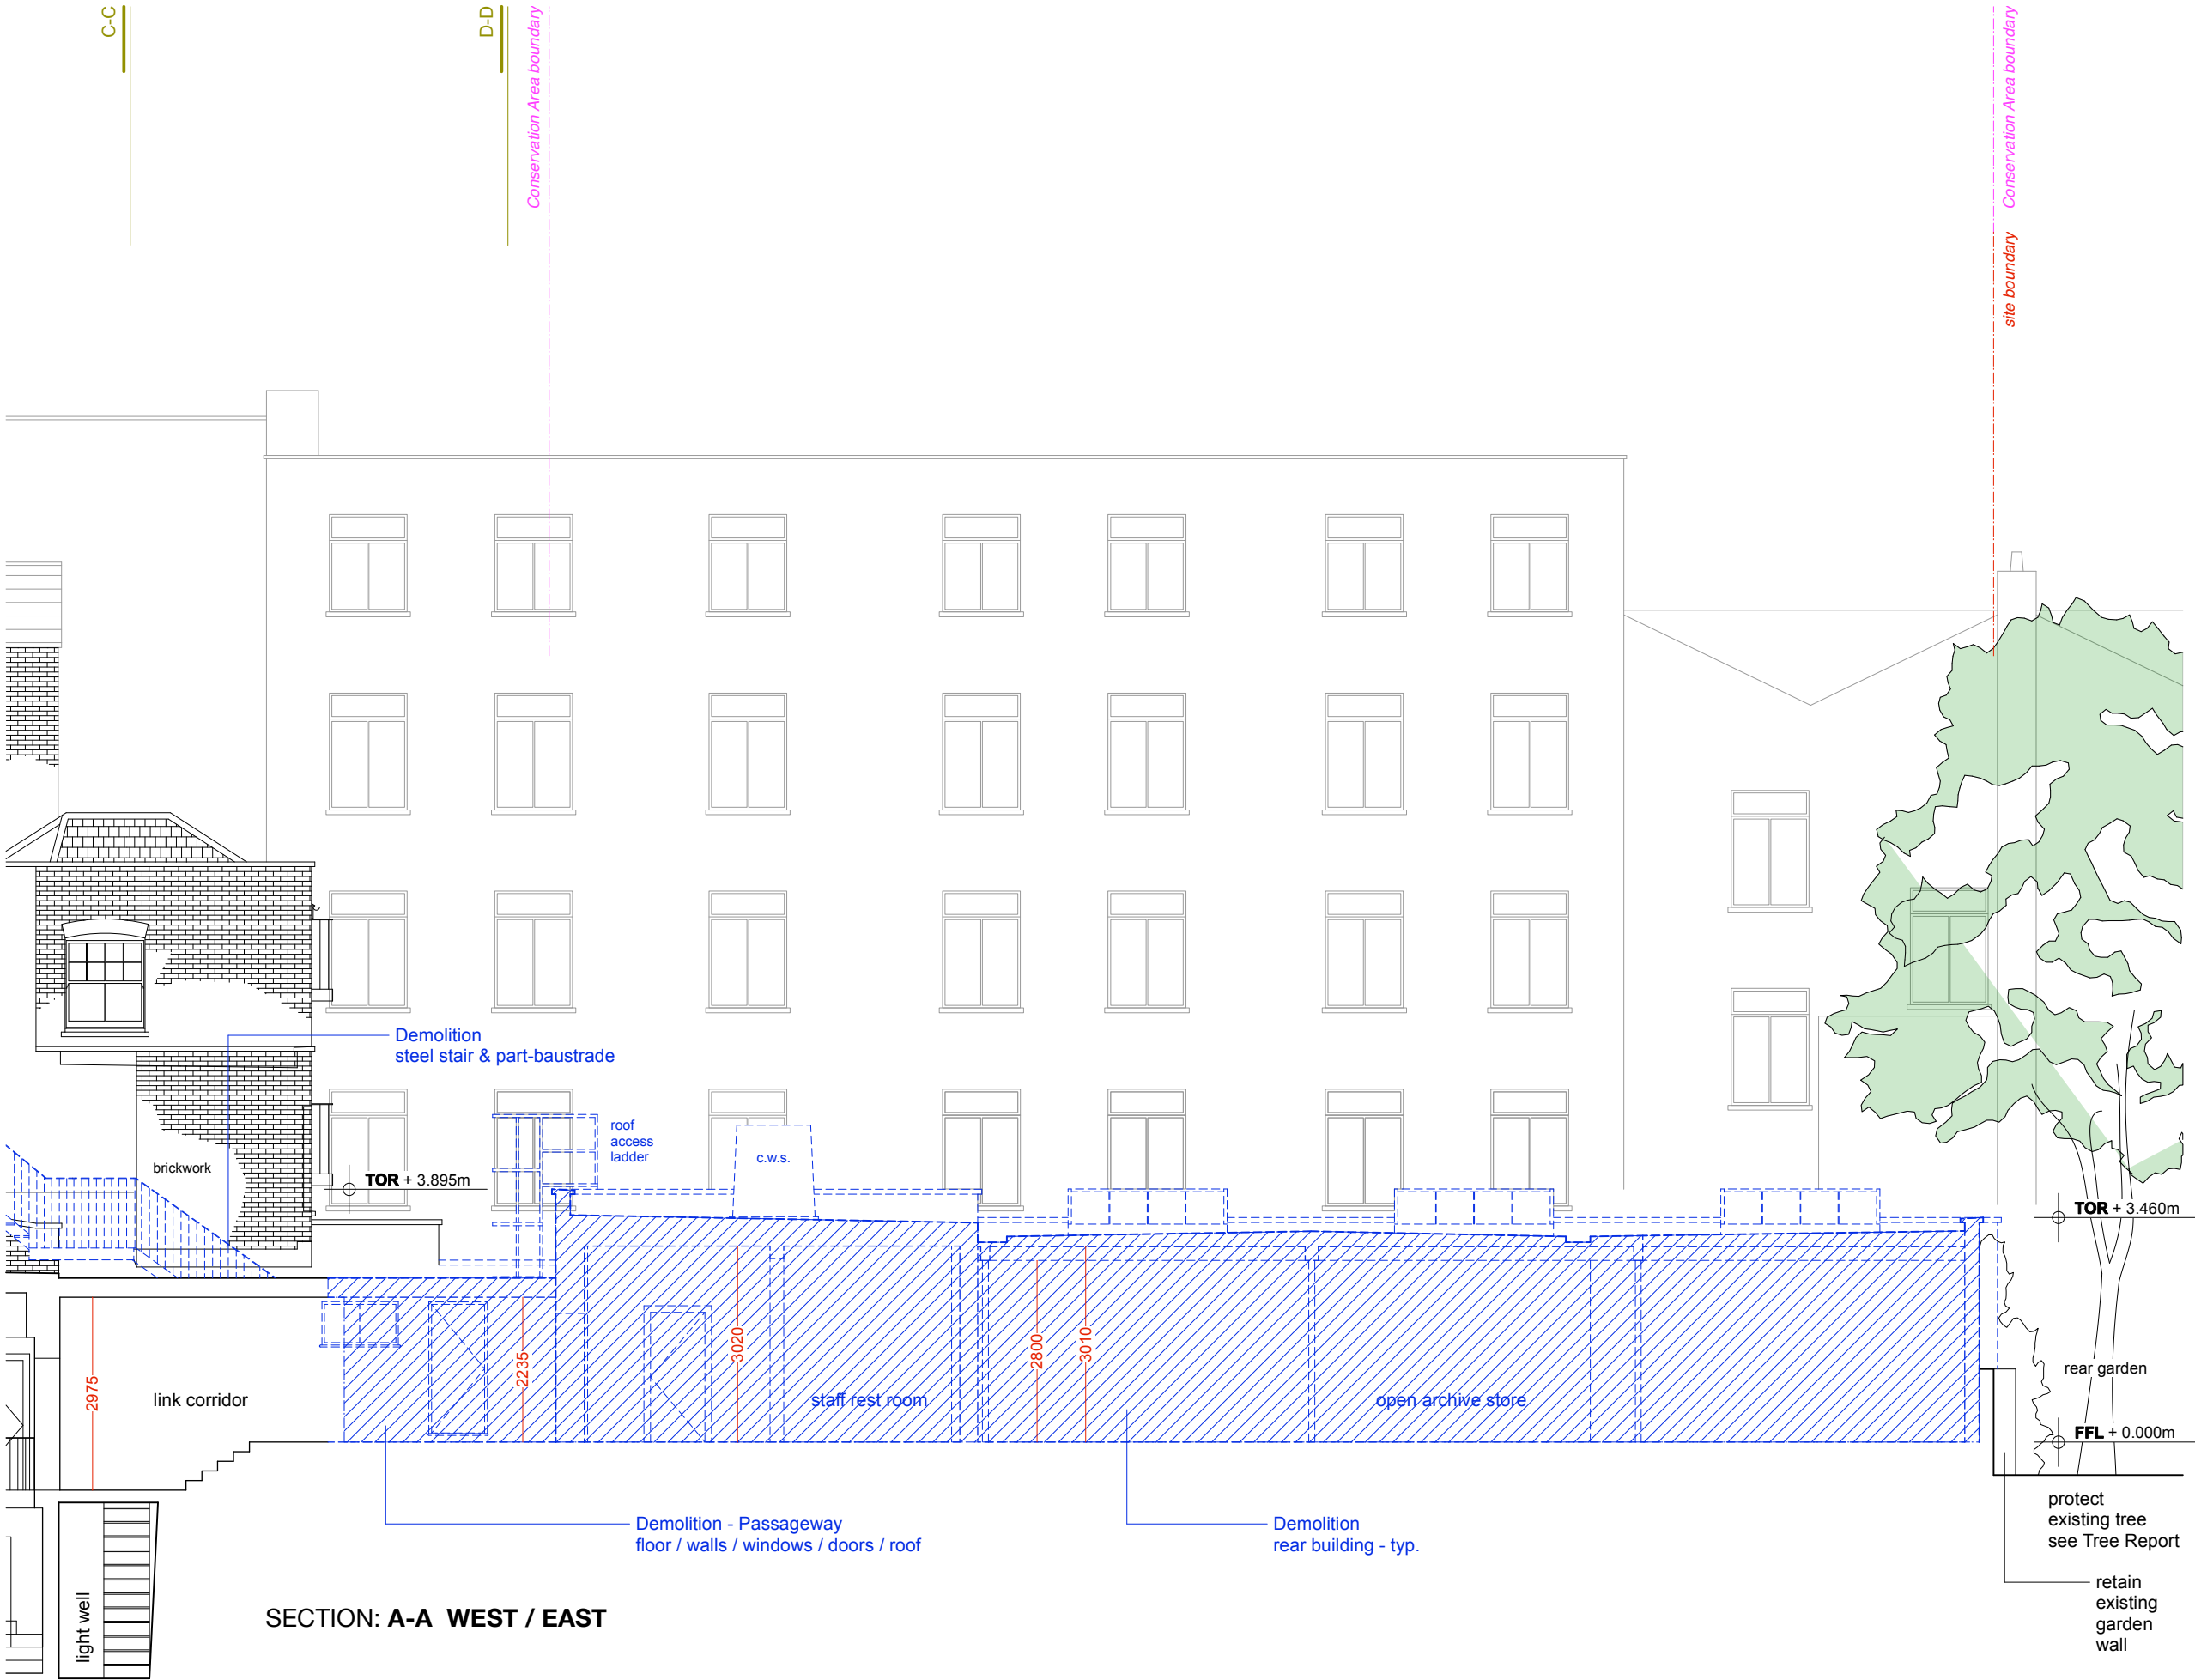

Revision

ud urbandevelopment
design consultants

Fairwyn t: 07515 916 026 40 De Frene Road w: udurban.com London SE26 4AG e: info@udurban.com

Scale	Date	Drawn By	Checked
1:100 @ A1 1:200 @ A3	Feb 24	SRC	

Project


191-201 EARLS CRT RD
Kensington & Chelsea

Drawing

SECTION: A-A
demolition


Drawing No.

210715-DM-425A

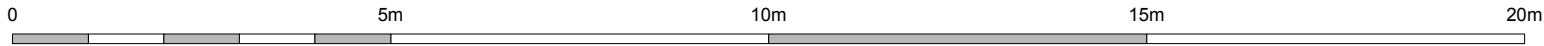

NOTE

DO NOT SCALE DRAWINGS
COPYRIGHT RESERVED
ALL DIMENSIONS TO BE CONFIRMED ON SITE
DISCREPANCIES TO BE VERIFIED PRIOR TO
COMMENCEMENT OF WORKS

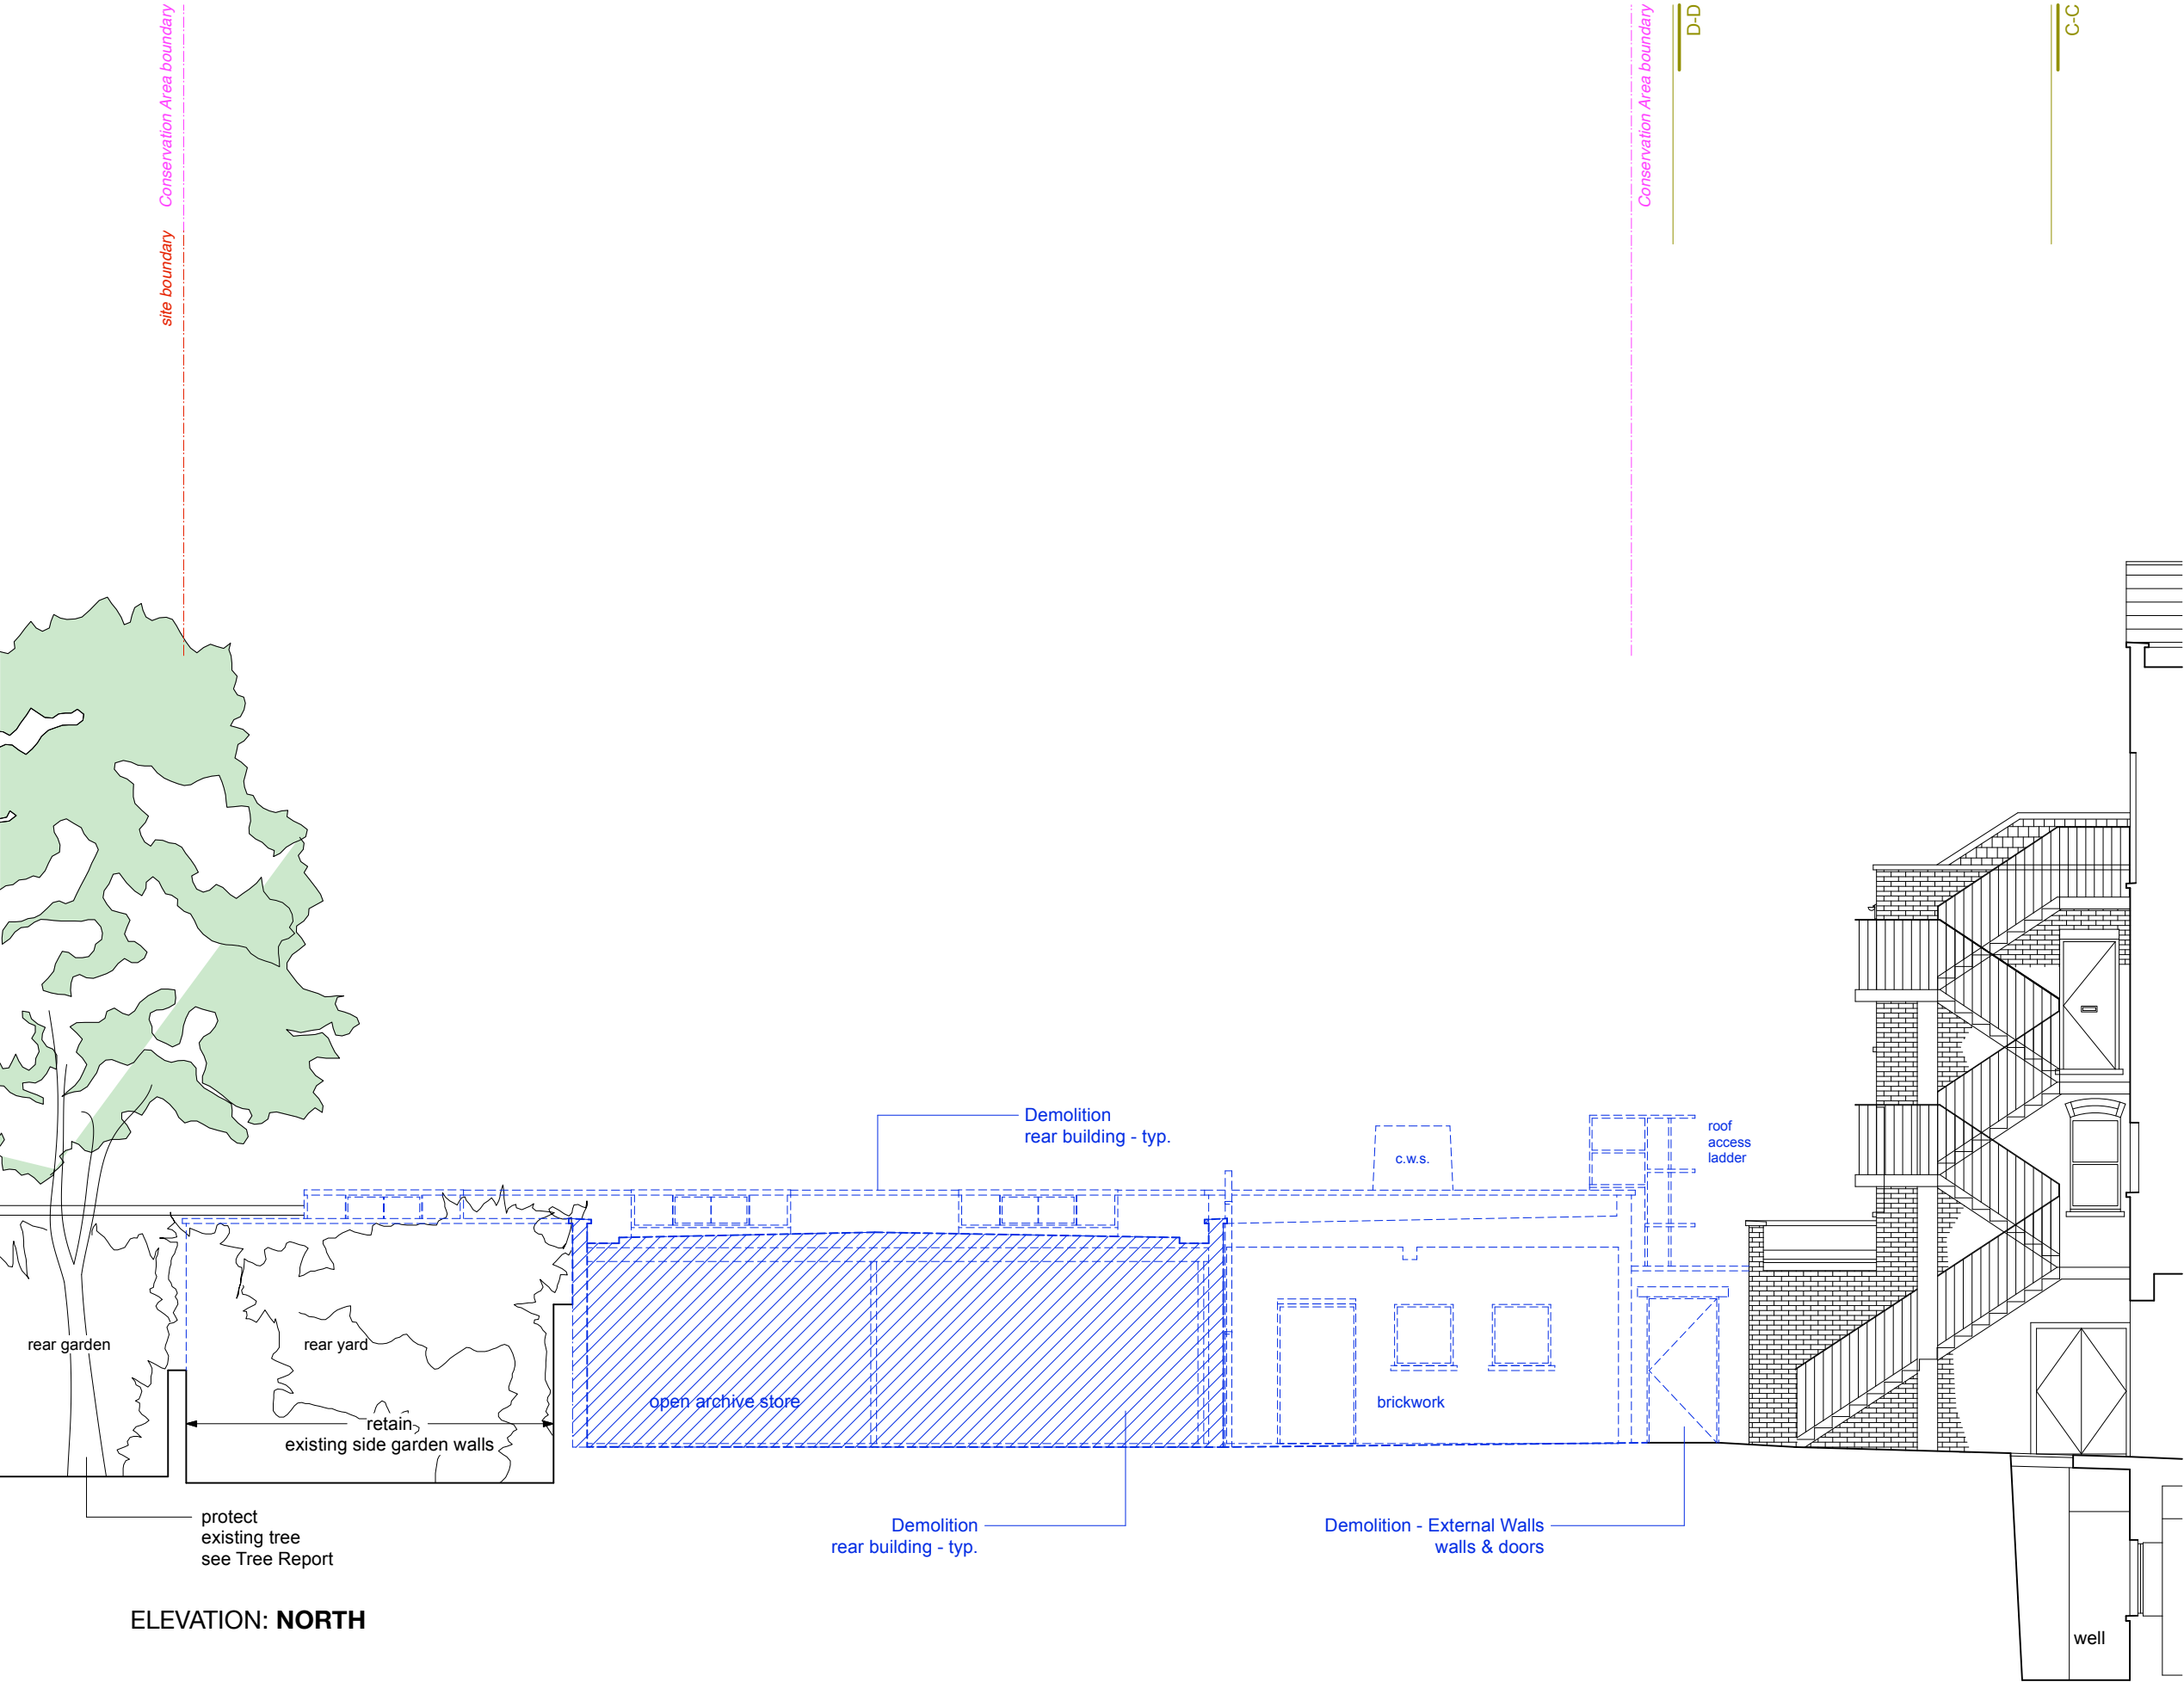

Revision

ud urbandevelopment
design consultants

Fairwyn t: 07515 916 026 40 De Frene Road w: udurban.com London SE26 4AG e: info@udurban.com

Scale	Date	Drawn By	Checked
1:100 @ A1 1:200 @ A3	Feb 24	SRC	

Project

191-201 EARLS CRT RD
Kensington & Chelsea

Drawing

SECTION: B-B
demolition


Drawing No.

210715-DM-426A



NOTE

DO NOT SCALE DRAWINGS
COPYRIGHT RESERVED
ALL DIMENSIONS TO BE CONFIRMED ON SITE
DISCREPANCIES TO BE VERIFIED PRIOR TO
COMMENCEMENT OF WORKS

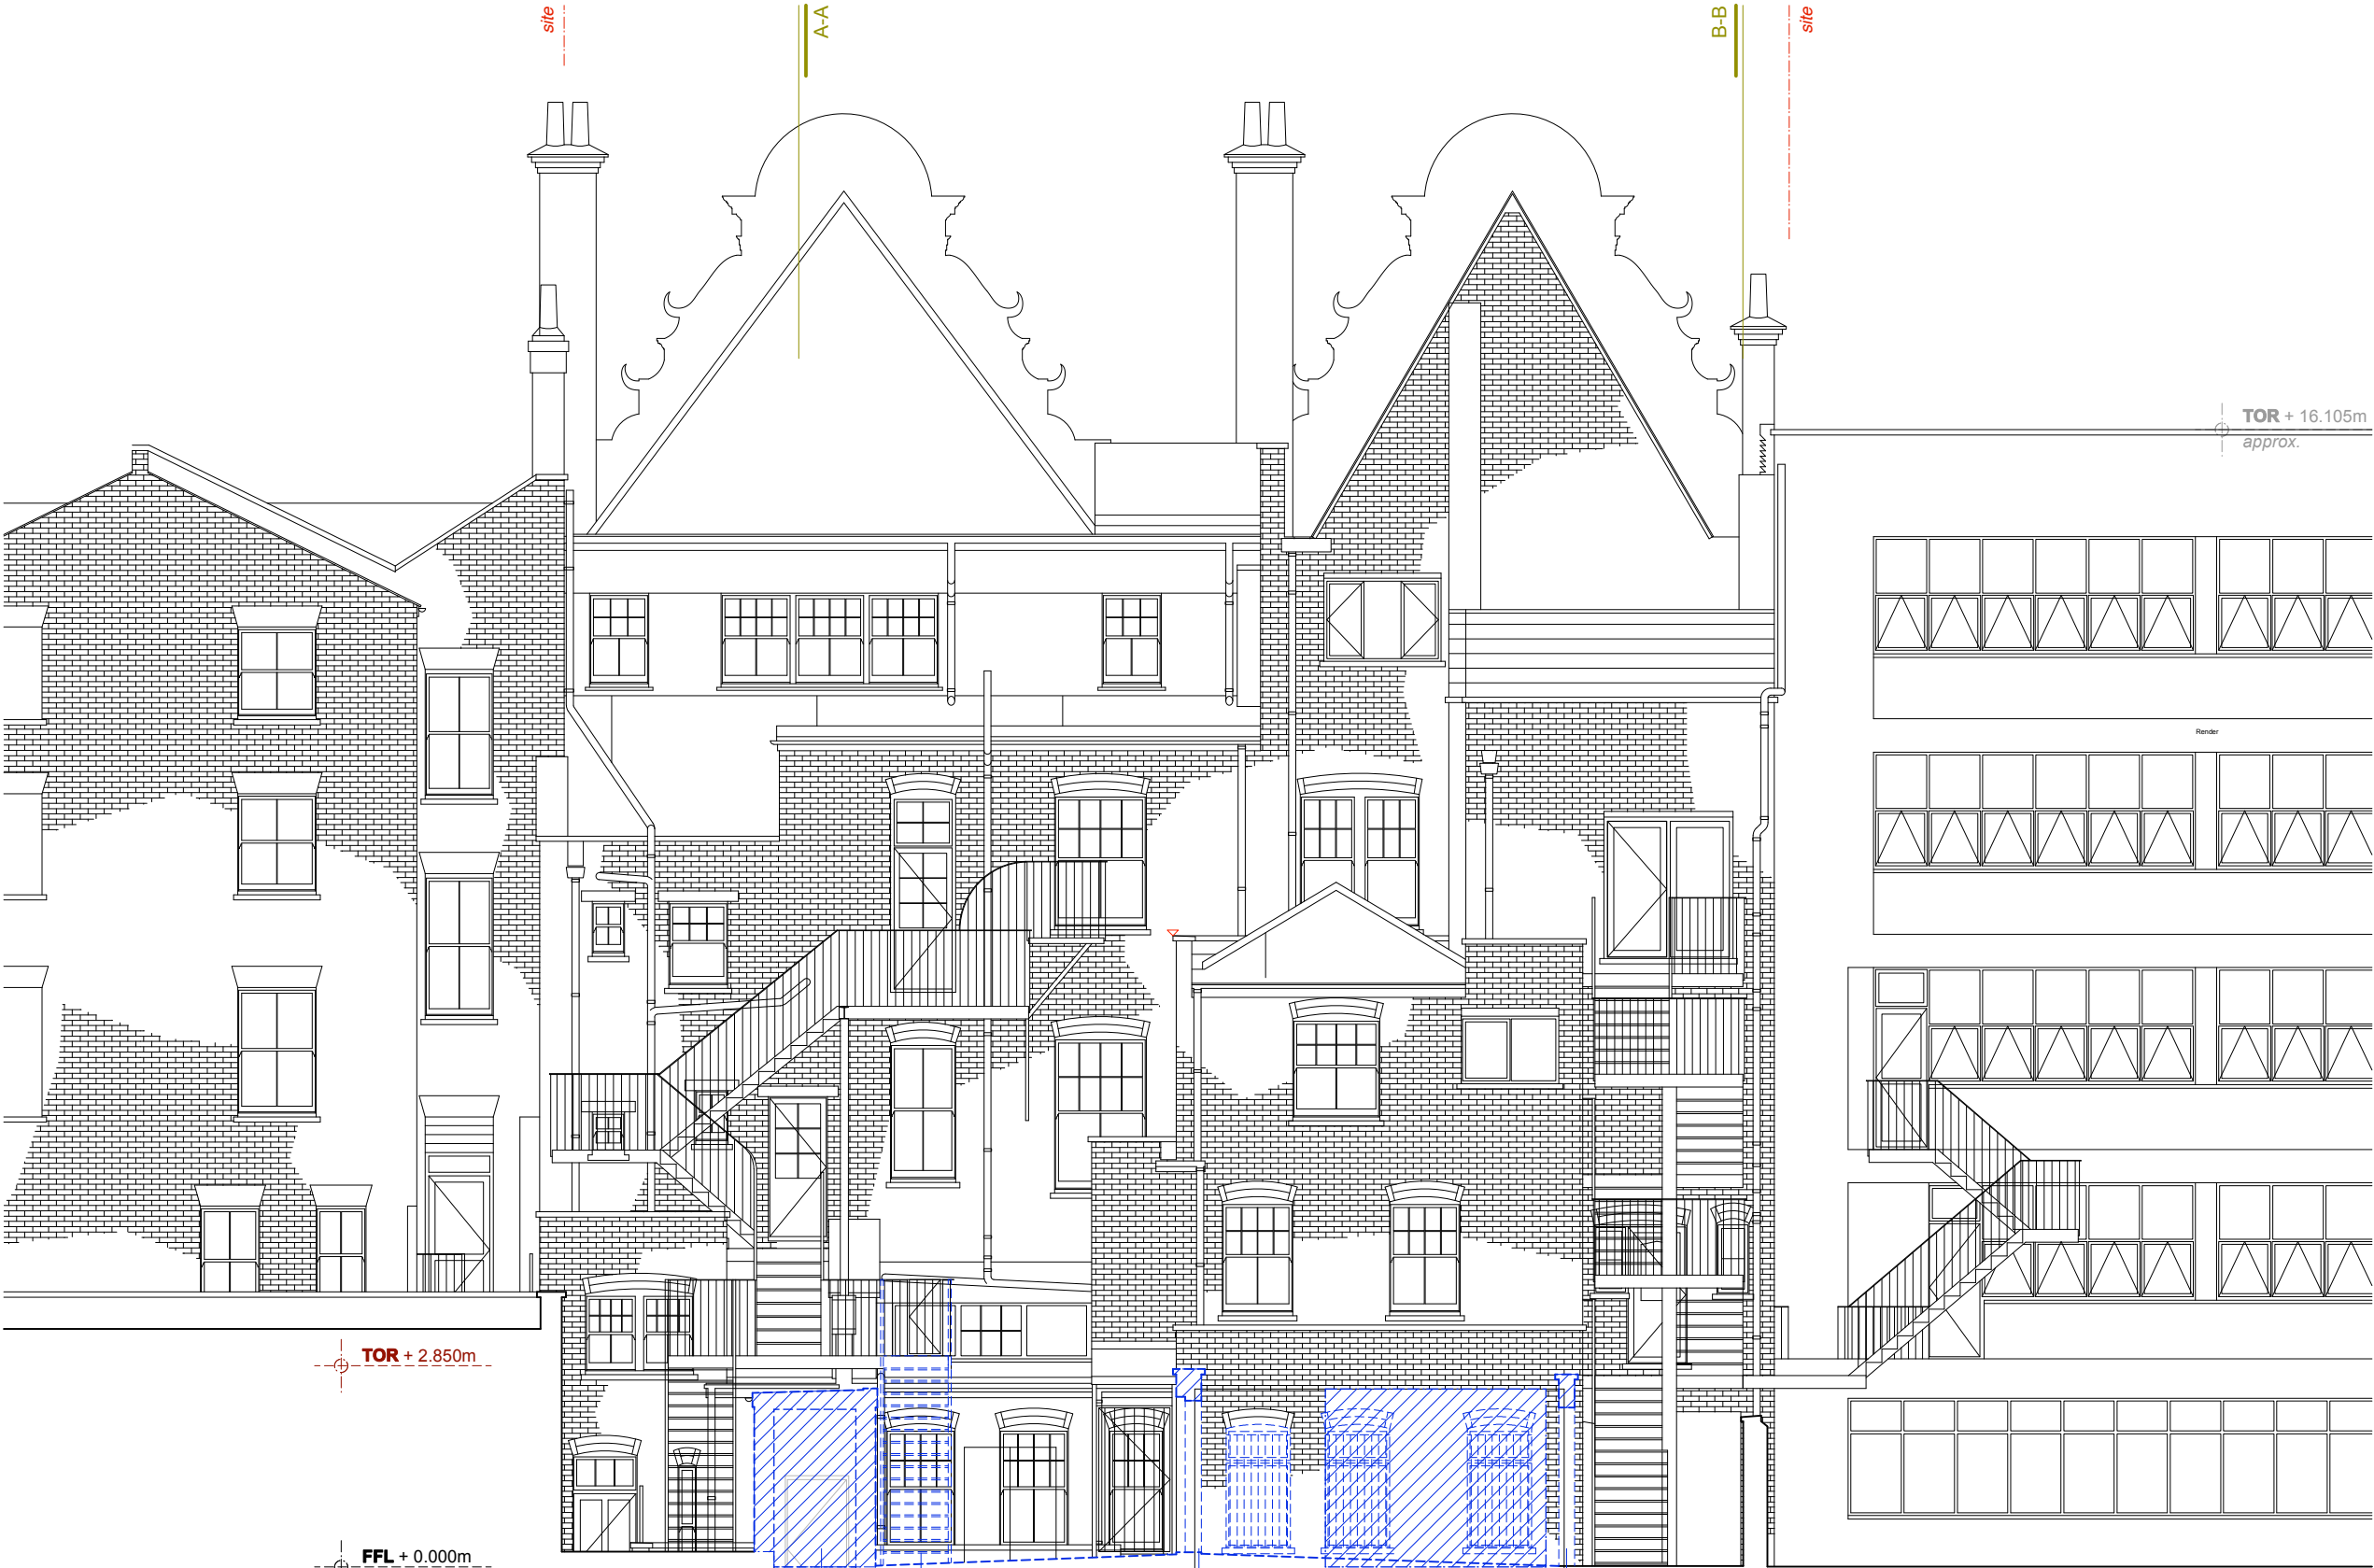

Demolition - Passageway
floor / walls / windows / doors / roof

Demolition
steel stair &
part-baustrade

Demolition - External Walls
walls & doors

SECTION: D-D SOUTH / NORTH

Revision

udurbandevelopment
design consultants

Fairwyn t: 07515 916 026 40 De Frene Road w: udurban.com London SE26 4AG e: info@udurban.com

Scale	Date	Drawn By	Checked
1:100 @ A1 1:200 @ A3	Feb 24	SRC	

Project

191-201 EARLS CRT RD
Kensington & Chelsea

Drawing

SECTION: D-D
demolition

Drawing No.

210715-DM-428A



NOTE

DO NOT SCALE DRAWINGS
COPYRIGHT RESERVED
ALL DIMENSIONS TO BE CONFIRMED ON SITE
DISCREPANCIES TO BE VERIFIED PRIOR TO
COMMENCEMENT OF WORKS



ELEVATION: MAIN - WEST

Demolition: External Facade
former ATM locations - typ.

Revision

udurbandevelopment
design consultants

Fairwyn t: 07515 916 026 40 De Frene Road w: udurban.com London SE26 4AG e: info@udurban.com

Scale	Date	Drawn By	Checked
1:100 @ A1 1:200 @ A3	Feb 24	SRC	

Project


191-201 EARLS CRT RD
Kensington & Chelsea

Drawing

ELEVATION: MAIN
demolition


Drawing No.

210715-DM-434

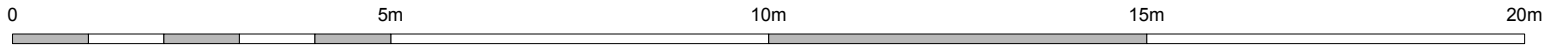

NOTE

DO NOT SCALE DRAWINGS
COPYRIGHT RESERVED
ALL DIMENSIONS TO BE CONFIRMED ON SITE
DISCREPANCIES TO BE VERIFIED PRIOR TO
COMMENCEMENT OF WORKS

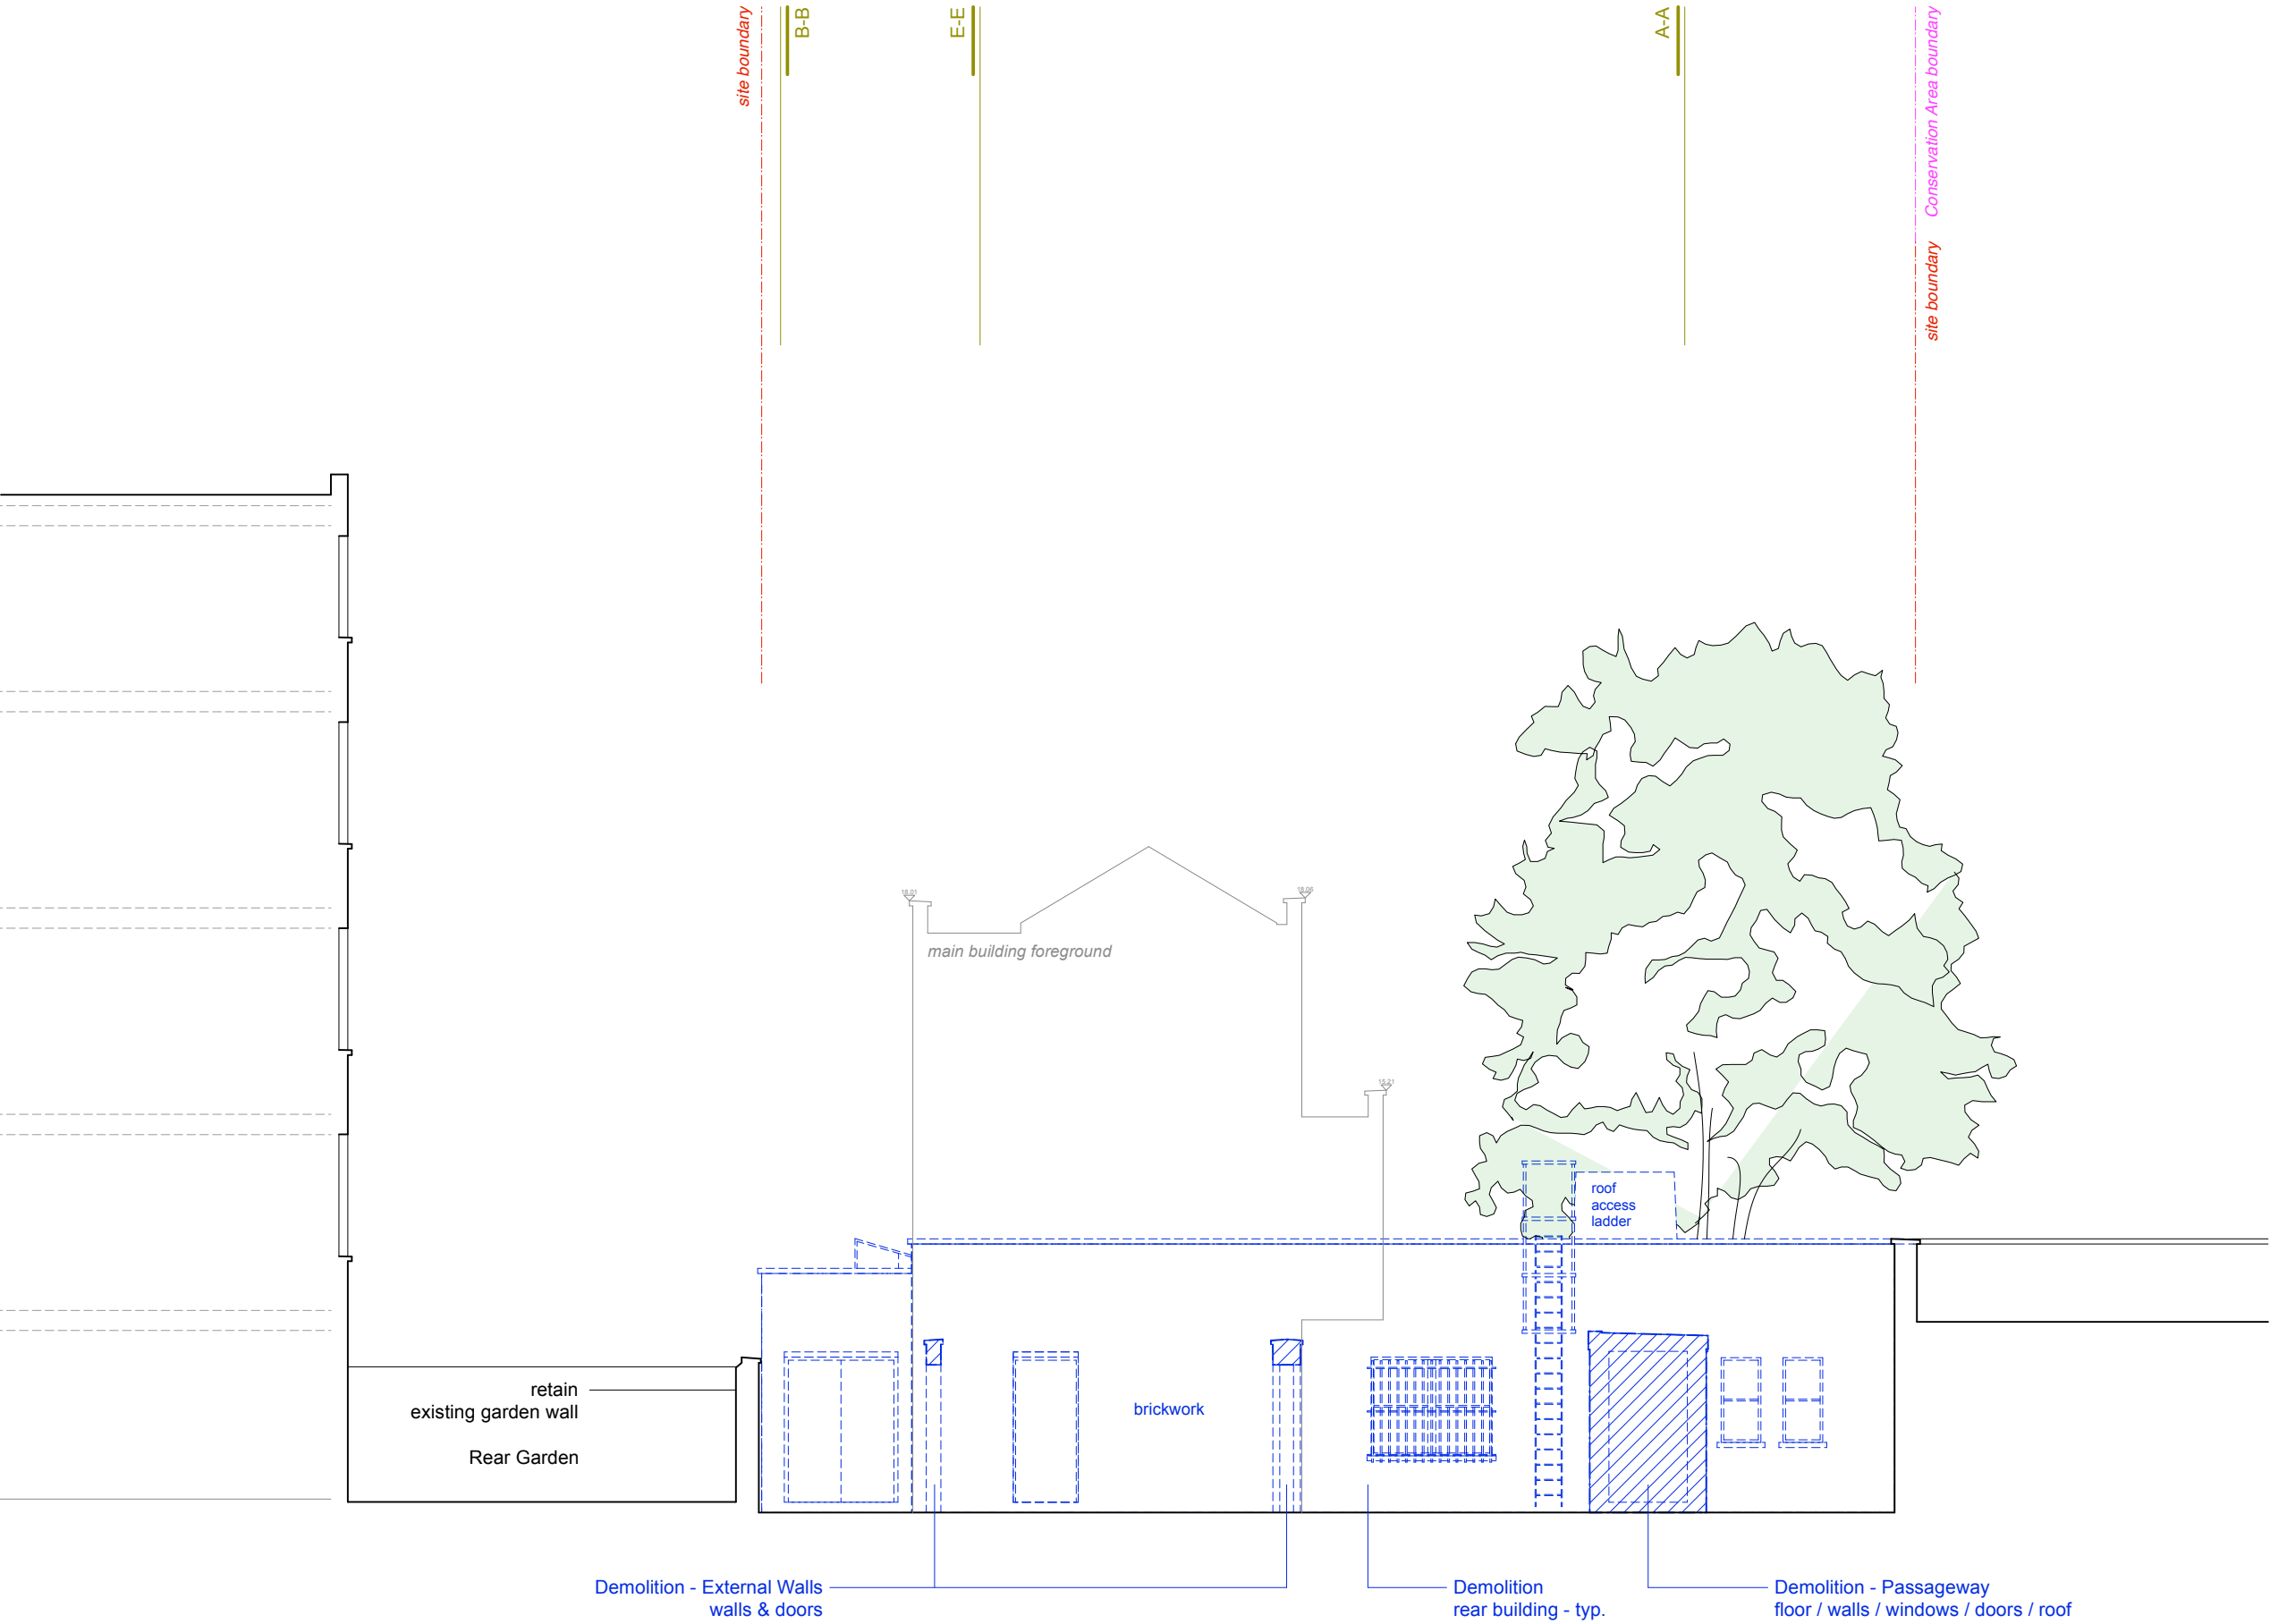

ELEVATION: WEST

Revision

udurbandevelopment
design consultants

Fairwyn t: 07515 916 026 40 De Frene Road w: udurban.com London SE26 4AG e: info@udurban.com

Scale	Date	Drawn By	Checked
1:100 @ A1 1:200 @ A3	Feb 24	SRC	

Project

191-201 EARLS CRT RD
Kensington & Cheslea

Drawing

ELEVATION: WEST
demolition


Drawing No.

210715-DM-435A



NOTE

DO NOT SCALE DRAWINGS
COPYRIGHT RESERVED
ALL DIMENSIONS TO BE CONFIRMED ON SITE
DISCREPANCIES TO BE VERIFIED PRIOR TO
COMMENCEMENT OF WORKS

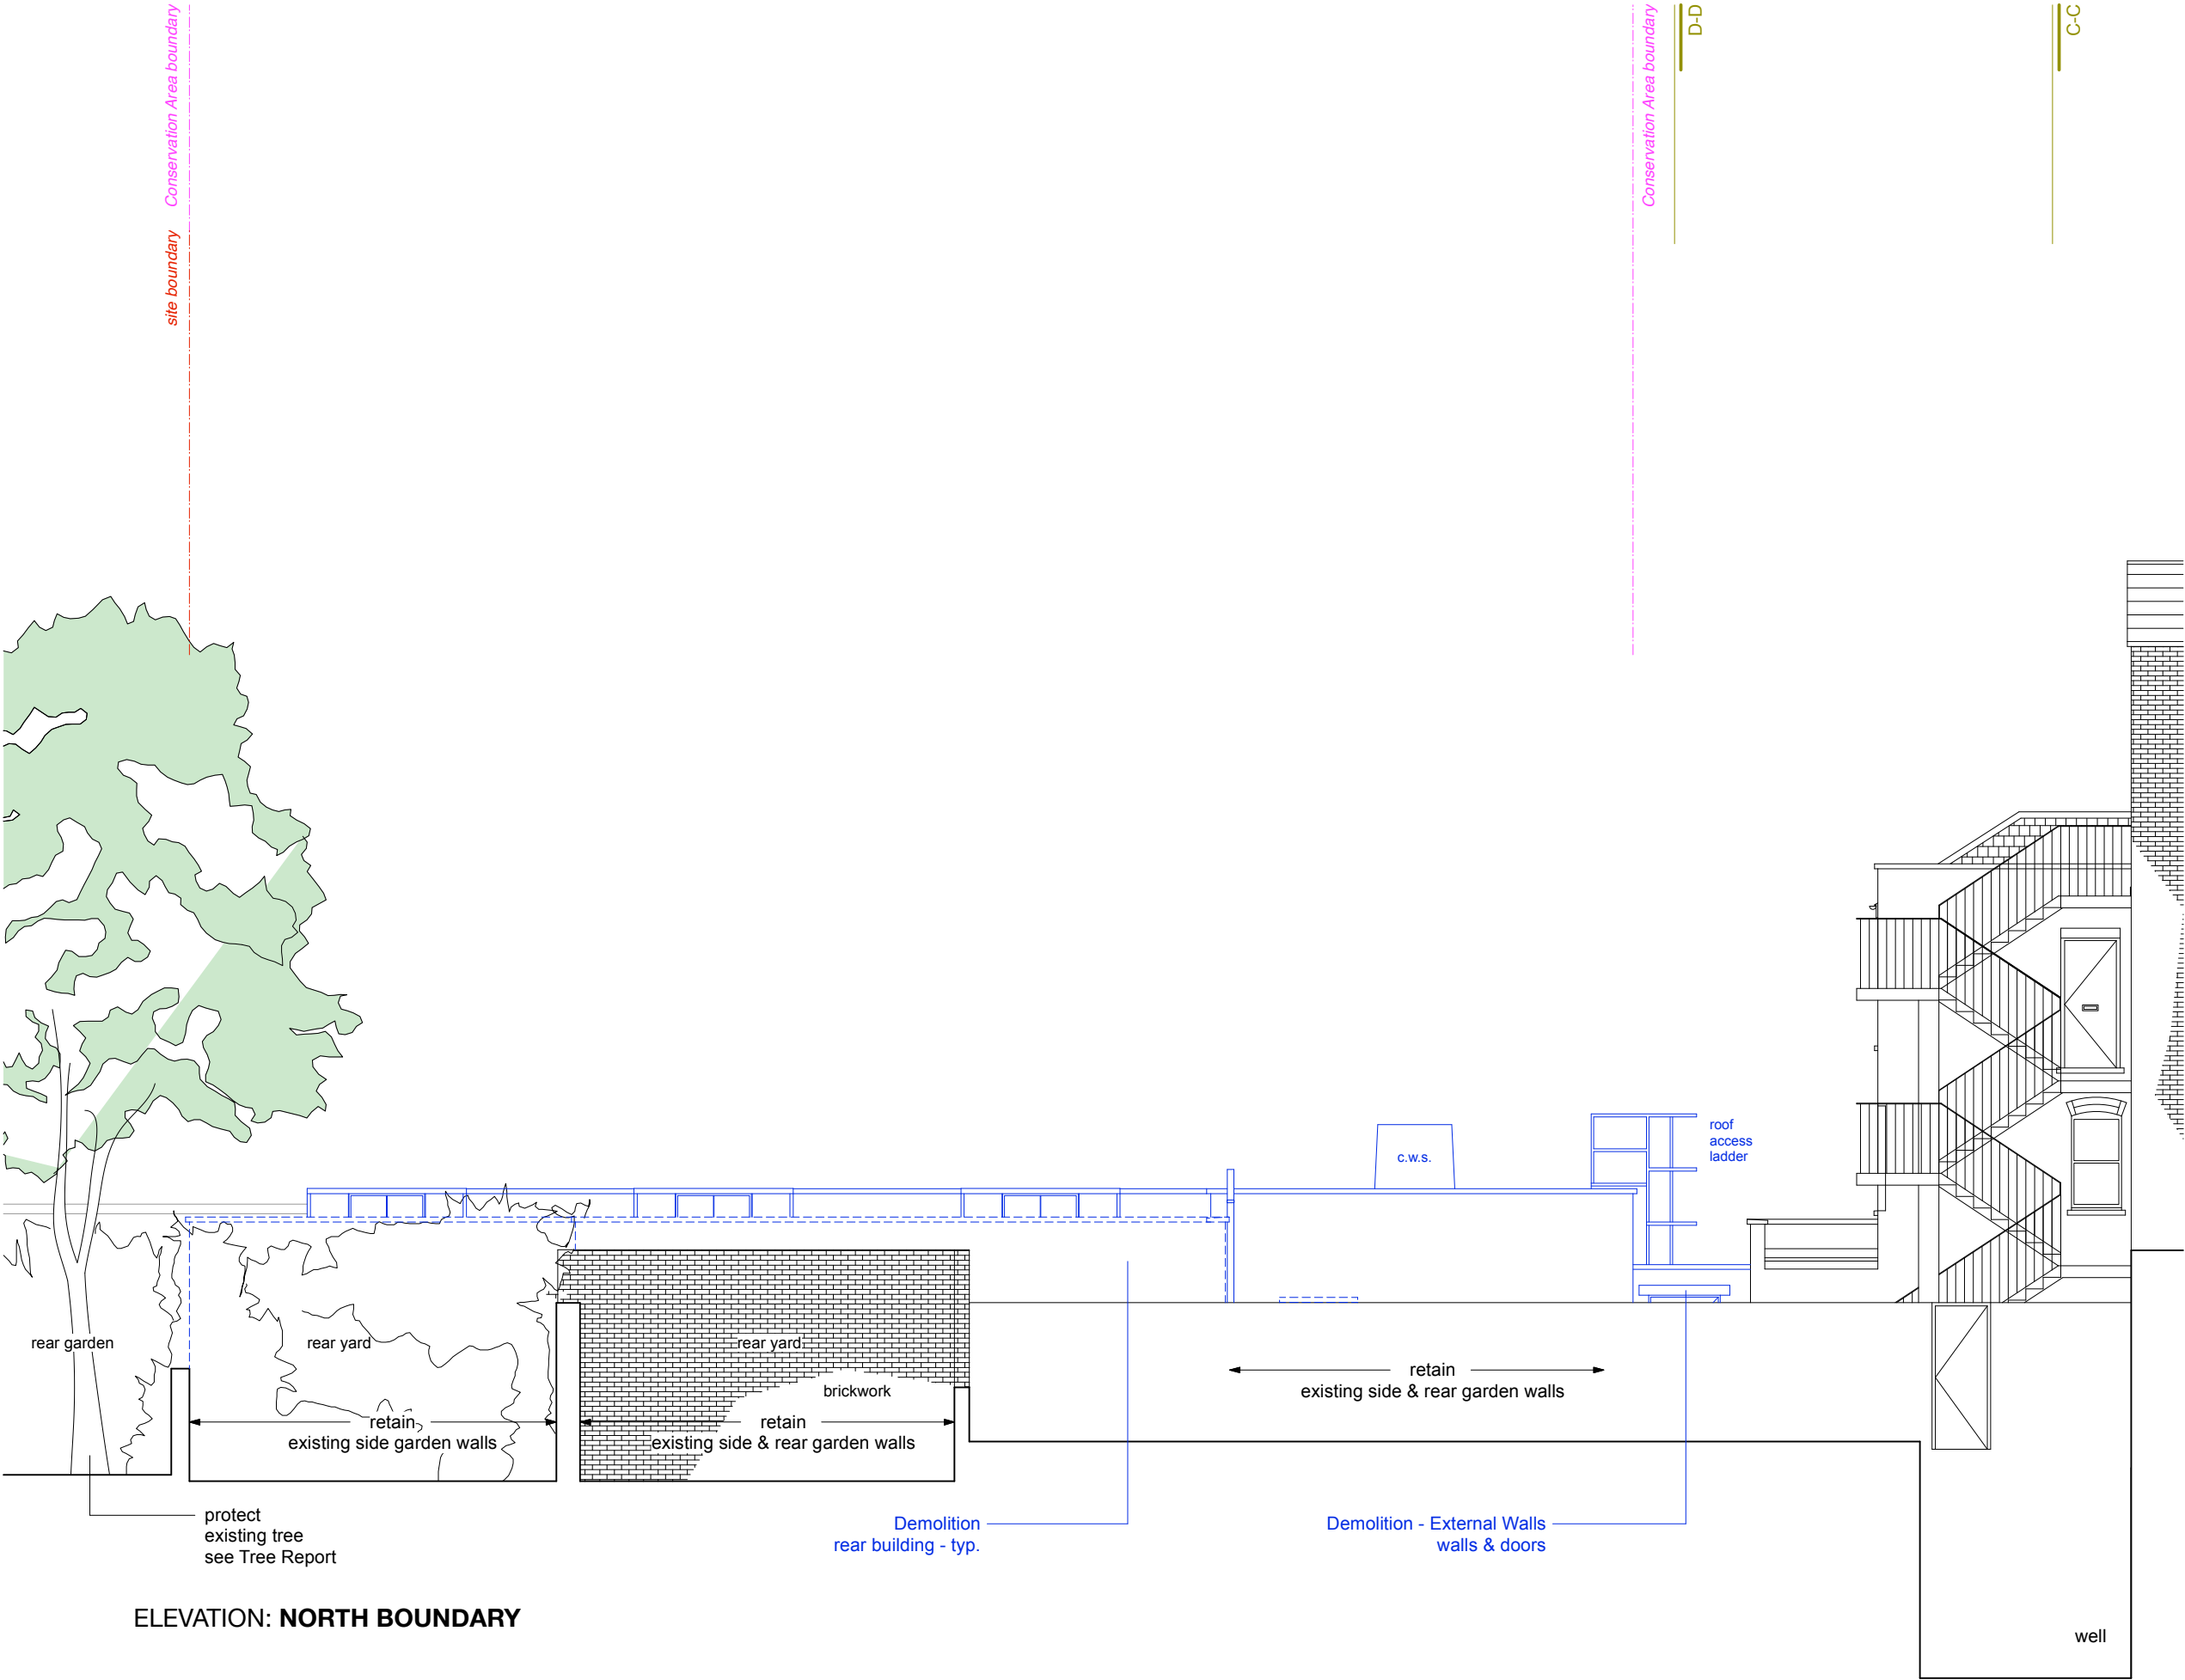

Revision

udurbandevelopment
design consultants

Fairwyn t: 07515 916 026 40 De Frene Road w: udurban.com London SE26 4AG e: info@udurban.com

Scale	Date	Drawn By	Checked
1:100 @ A1 1:200 @ A3	Feb 24	SRC	

Project

191-201 EARLS CRT RD
Kensington & Chelsea


Drawing

ELEVATION: NORTH
demolition

Drawing No.

210715-DM-436A


[illegible]

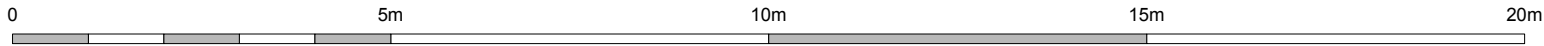

C-C

D-D

Conservation Area boundary

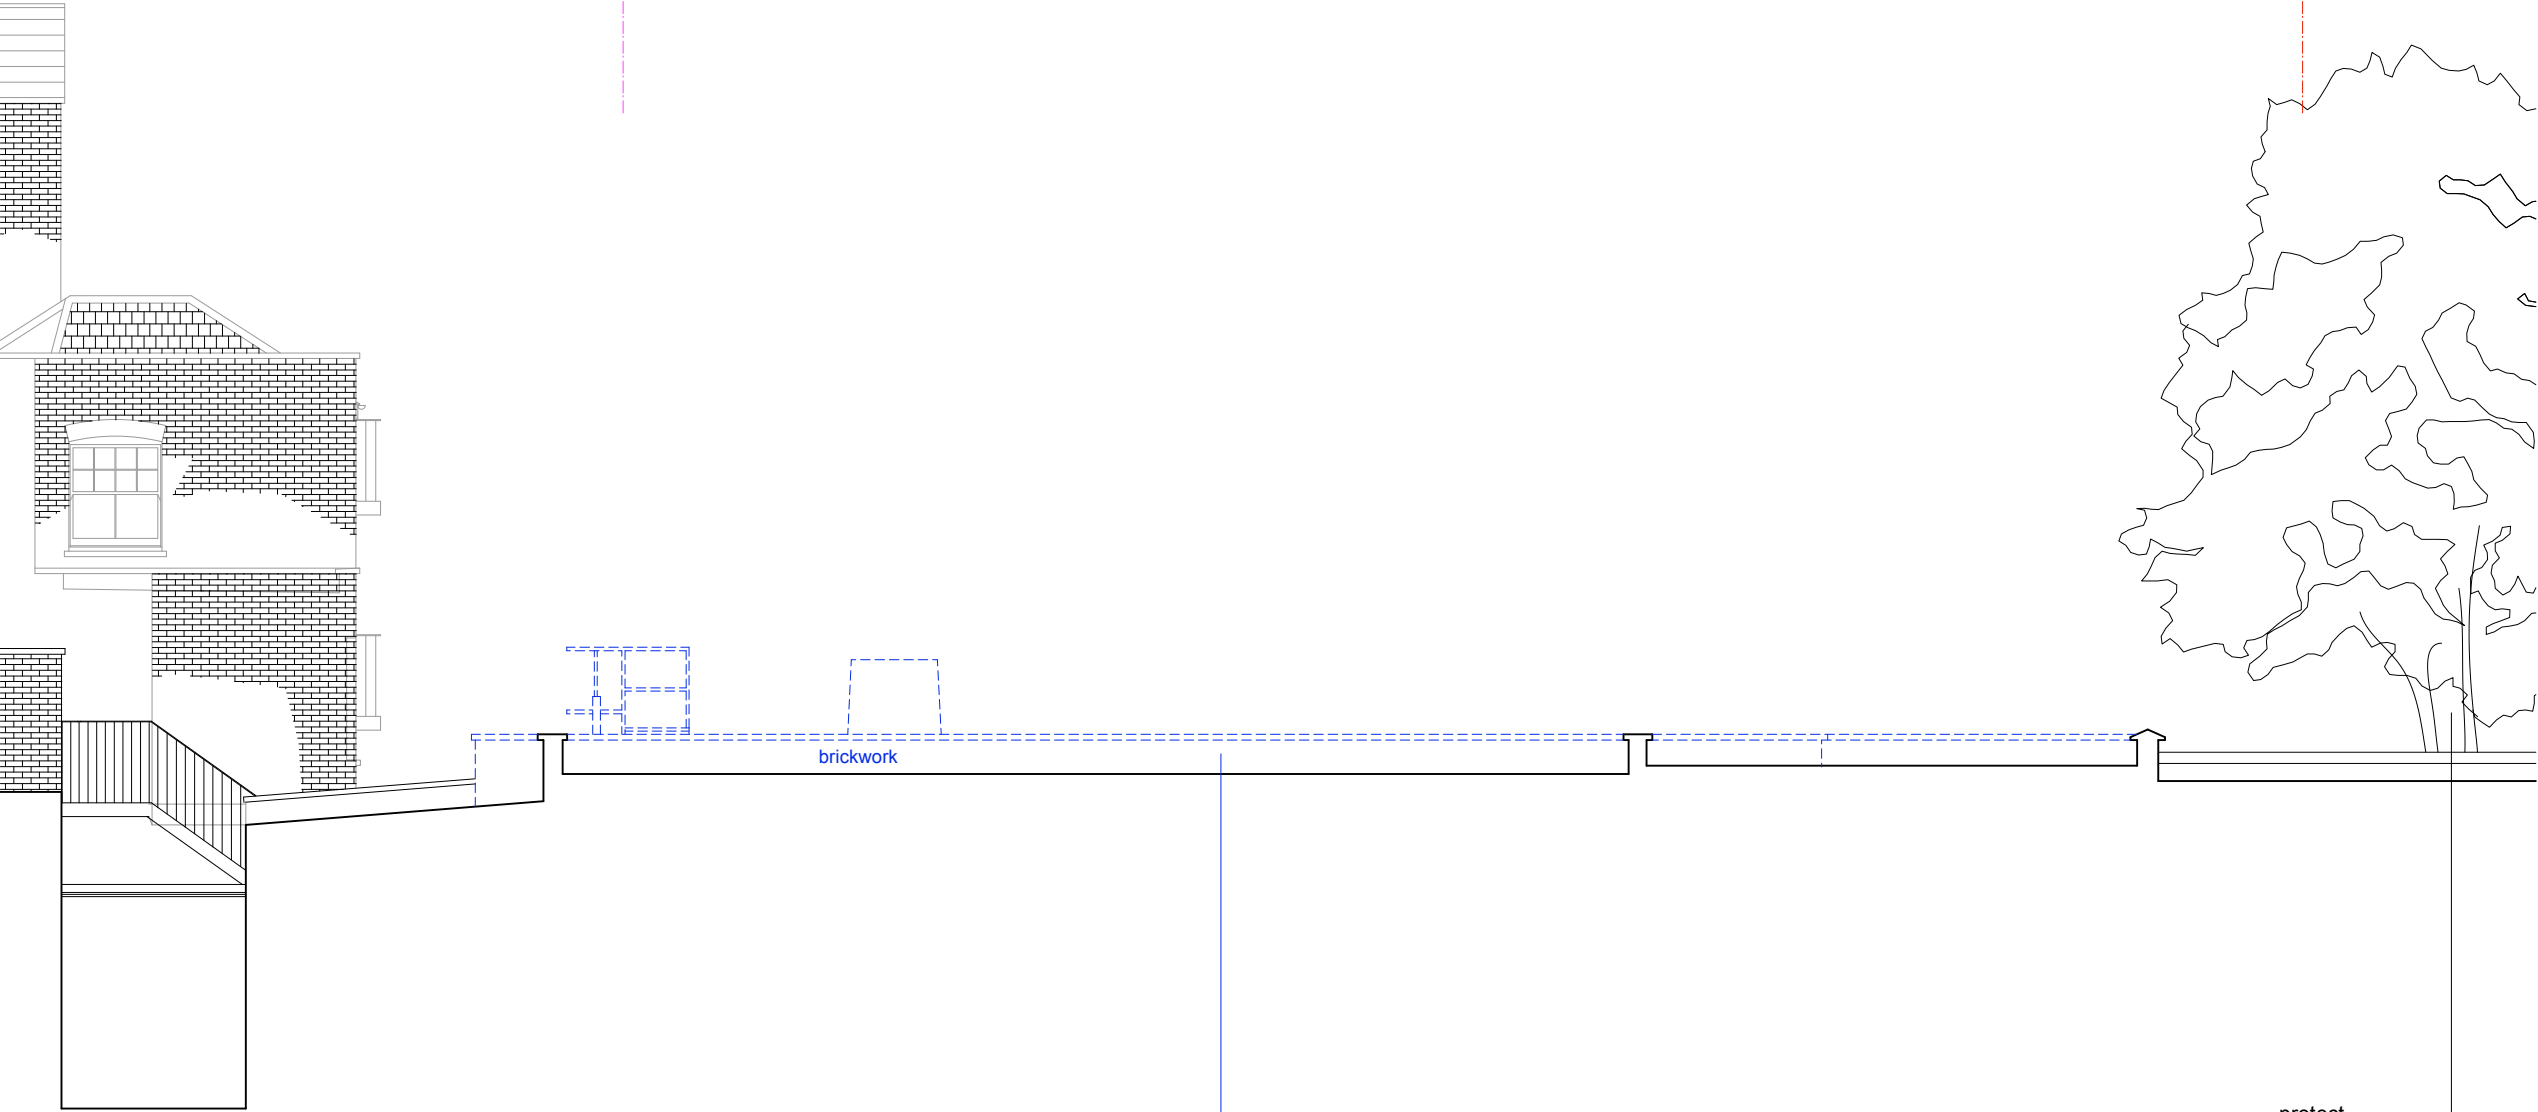

ELEVATION: SOUTH

NOTE

DO NOT SCALE DRAWINGS
COPYRIGHT RESERVED
ALL DIMENSIONS TO BE CONFIRMED ON SITE
DISCREPANCIES TO BE VERIFIED PRIOR TO
COMMENCEMENT OF WORKS

Revision



Fairwyn t: 07515 916 026 40 De Frene Road w: udurban.com London SE26 4AG e: info@udurban.com

Scale	Date	Drawn By	Checked
1:100 @ A1 1:200 @ A3	Feb 24	SRC	

Project

191-201 EARLS CRT RD
Kensington & Cheslea

Drawing

ELEVATION: SOUTH
demolition

Drawing No.

210715-DM-438A