


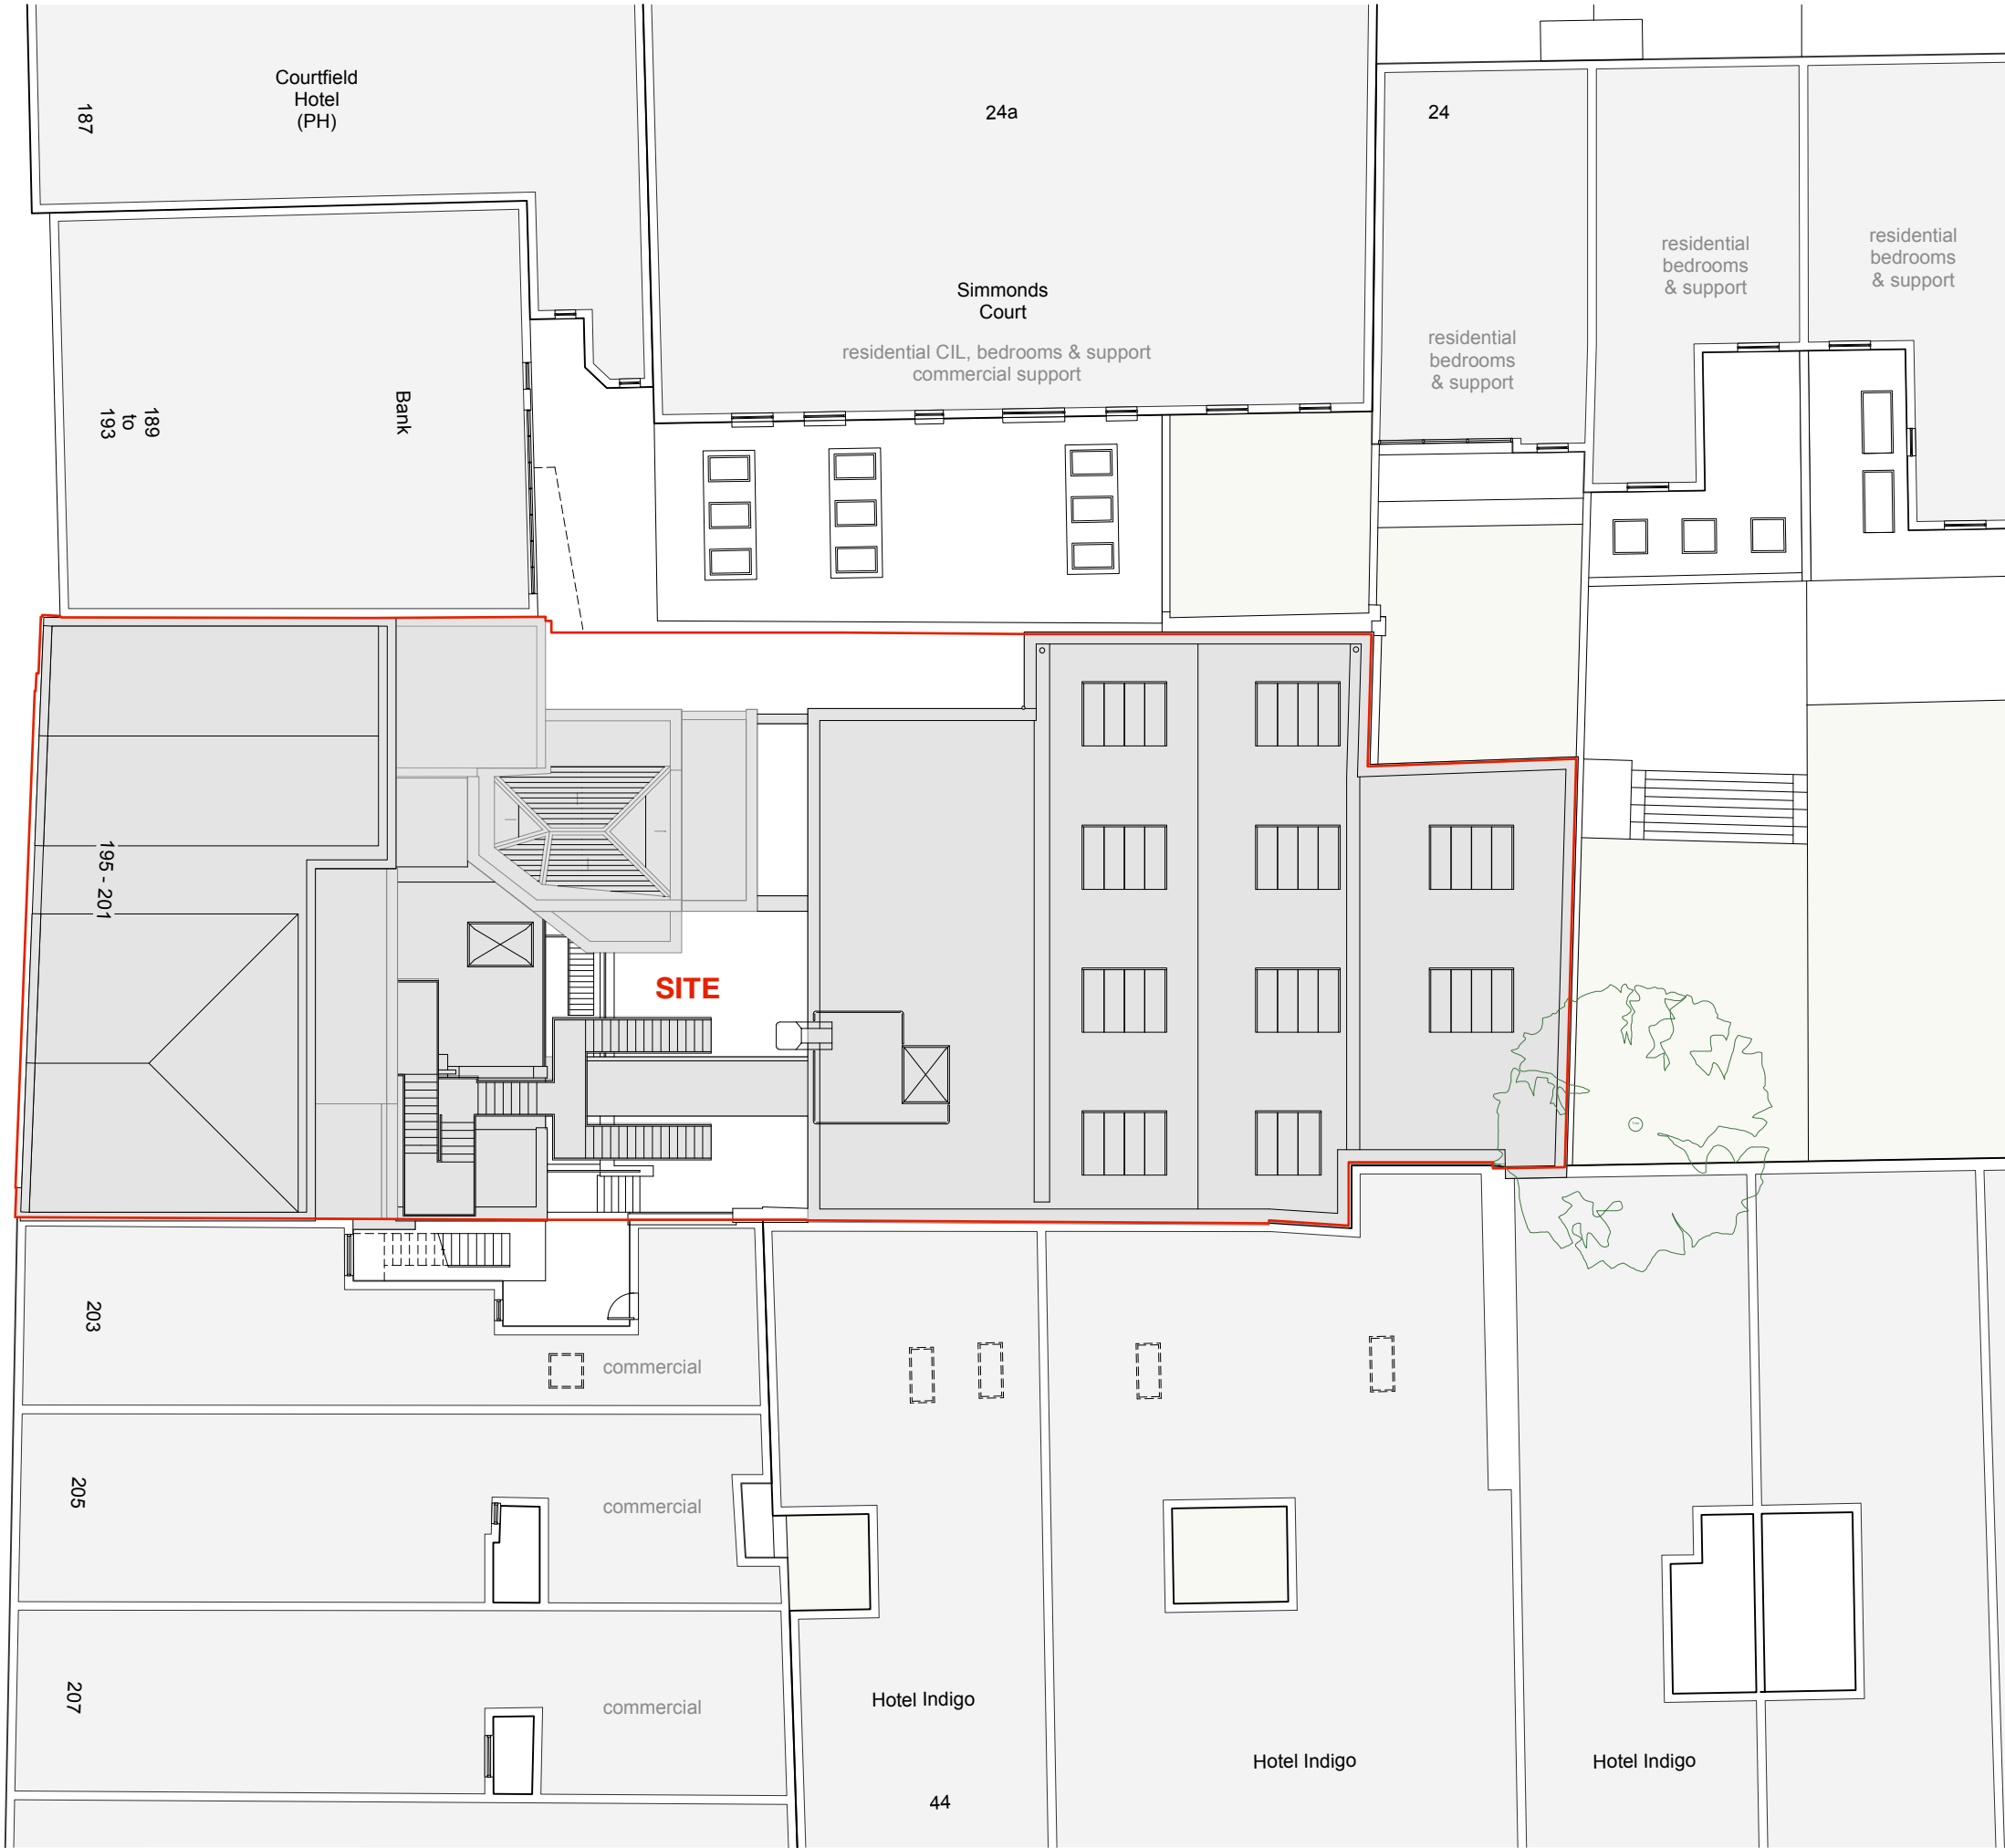

EARL'S COURT ROAD

Shelter



NOTE

DO NOT SCALE DRAWINGS
COPYRIGHT RESERVED
ALL DIMENSIONS TO BE CONFIRMED ON SITE
DISCREPANCIES TO BE VERIFIED PRIOR TO
COMMENCEMENT OF WORKS



Revision



Fairwyn t: 07515 916 026 40 De Frene Road w: udurban.com London SE26 4AG e: info@udurban.com

Scale	Date	Drawn By	Checked
1:100 @ A1	Feb 24	SRC	
1:200 @ A3			

Project
191-201 EARLS CRT RD
Kensington & Cheslea

Drawing
PLAN: SITE
Existing

Drawing No.
210715-X-002A

DO NOT SCALE DRAWINGS
COPYRIGHT RESERVED
ALL DIMENSIONS TO BE CONFIRMED ON SITE
DISCREPANCIES TO BE VERIFIED PRIOR TO
COMMENCEMENT OF WORKS

COMMERCIAL (A2) EXISTING

Total Commercial 788sm 8,505sf



Fairwyn 40 De Frene Road London SE26 4AG
t: 07515 916 026 w: udurban.com e: info@udurban.com

Scale	Date	Drawn By	Checked
1:100 @ A1	Feb 24	SRC	
1:200 @ A3			

Project

191-201 EARLS CRT RD
Kensington & Cheslea

Drawing

PLAN: GROUND
existing

Drawing No.
210715-X-410A



NOTE


DO NOT SCALE DRAWINGS
COPYRIGHT RESERVED
ALL DIMENSIONS TO BE CONFIRMED ON SITE
DISCREPANCIES TO BE VERIFIED PRIOR TO
COMMENCEMENT OF WORKS

ACCOMODATION SCHEDULE

COMMERCIAL (A2) EXISTING

Ground	220sm	2,380sf
Support	298sm	3,215sf
Basement	270sm	2,910sf

Total Commercial 788sm 8,505sf

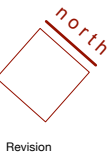

Fairwyn t: 07515 916 026 40 De Frene Road w: udurban.com London SE26 4AG e: info@udurban.com

Scale	Date	Drawn By	Checked
1:100 @ A1 1:200 @ A3	Feb 24	SRC	

Project
191-201 EARLS CRT RD
Kensington & Cheslea

Drawing
PLAN: BASEMENT
existing

Drawing No.
210715-X-411A



NOTE

DO NOT SCALE DRAWINGS
COPYRIGHT RESERVED
ALL DIMENSIONS TO BE CONFIRMED ON SITE
DISCREPANCIES TO BE VERIFIED PRIOR TO
COMMENCEMENT OF WORKS

Revision

udurbandevelopment
design consultants

Fairwyn t: 07515 916 026 40 De Frene Road w: udurban.com London SE26 4AG e: info@udurban.com

Scale	Date	Drawn By	Checked
1:100 @ A1	Feb 24	SRC	
1:200 @ A3			

Project

**191-201 EARLS CRT RD
Kensington & Chelsea**

Drawing

**PLAN: LEVEL 1
& REAR ROOF
existing**

Drawing No.

210715-X-412B



NOTE

DO NOT SCALE DRAWINGS
COPYRIGHT RESERVED
ALL DIMENSIONS TO BE CONFIRMED ON SITE
DISCREPANCIES TO BE VERIFIED PRIOR TO
COMMENCEMENT OF WORKS

ACCOMODATION SCHEDULE


COMMERCIAL (A2) EXISTING

Unit 1: Gr. A2	244sm	2,635sf
Unit 1: Gr Support	328sm	3,540sf
Unit 1: L1 Support	23sm	245sf
Total Commercial	595sm	6,420sf

RESIDENTIAL (C3) EXISTING

Ground & Entry	0sm	0sf
Level 1	146sm	1,580sf
Level 2	146sm	1,580sf
Level 3	146sm	1,580sf
Level 4 (roof)	66sm	730sf
Total Residential	504sm	5,470sf

6 units (tbc)

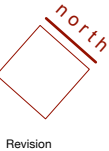

Fairwyn t: 07515 916 026 40 De Frene Road w: udurban.com London SE26 4AG e: info@udurban.com

Scale	Date	Drawn By	Checked
1:100 @ A1 1:200 @ A3	Feb 24	SRC	

Project
191-201 EARLS CRT RD
Kensington & Cheslea

Drawing
PLAN: LEVEL 2
existing

Drawing No.
210715-X-413B

DO NOT SCALE DRAWINGS
COPYRIGHT RESERVED
ALL DIMENSIONS TO BE CONFIRMED ON SITE
DISCREPANCIES TO BE VERIFIED PRIOR TO
COMMENCEMENT OF WORKS

COMMERCIAL (A2) EXISTING

Total Commercial 595sm 6,420sf

Ground & Entry	0sm	0sf
Level 1	146sm	1,580sf
Level 2	146sm	1,580sf
Level 3	146sm	1,580sf
Level 4 (roof)	66sm	730sf

6 units (tbc)



Fairwyn 40 De Frene Road London SE26 4
t: 07515 916 026 w: udurban.com e: info@udurban.com

Scale	Date	Drawn By	Checked
1:100 @ A1 1:200 @ A3	Feb 24	SRC	

Project


191-201 EARLS CRT RD
Kensington & Cheslea

Drawing

PLAN: LEVEL 3
existing

Drawing No.

210715-X-414B

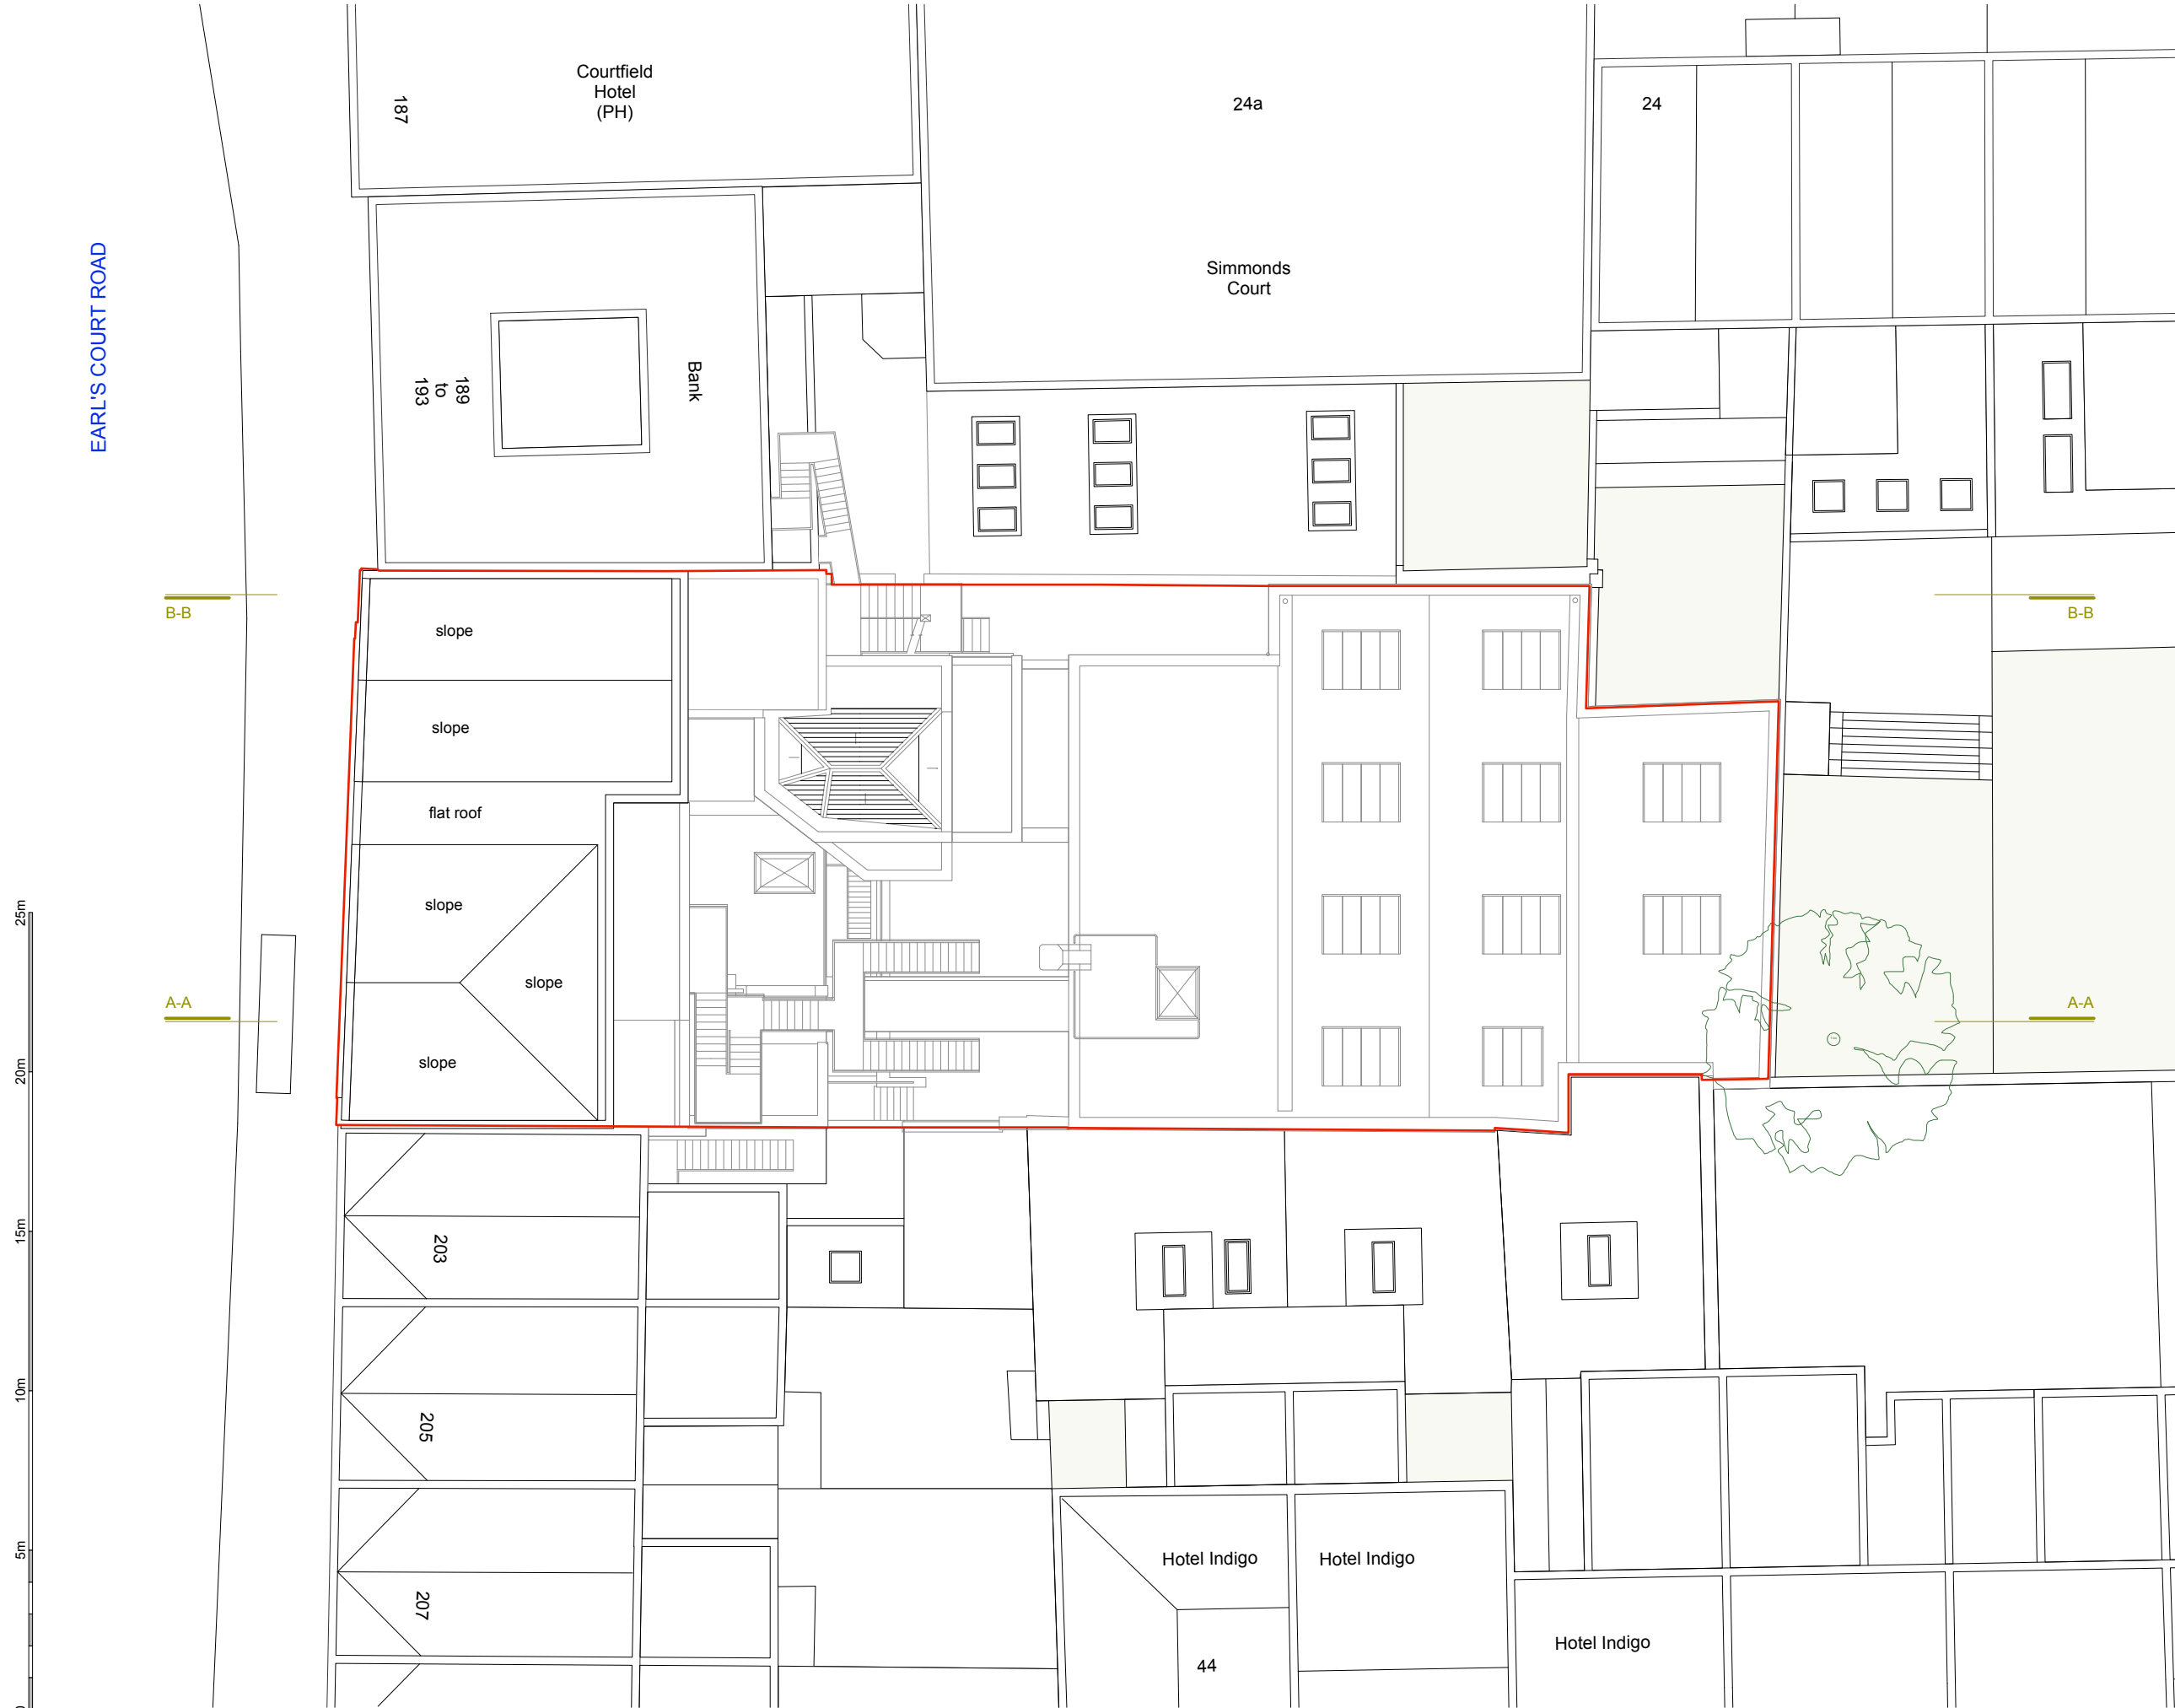

NOTE

DO NOT SCALE DRAWINGS
COPYRIGHT RESERVED
ALL DIMENSIONS TO BE CONFIRMED ON SITE
DISCREPANCIES TO BE VERIFIED PRIOR TO
COMMENCEMENT OF WORKS

ACCOMODATION SCHEDULE


COMMERCIAL (A2) EXISTING

Unit 1: Gr. A2	244sm	2,635sf
Unit 1: Gr Support	328sm	3,540sf
Unit 1: L1 Support	23sm	245sf
Total Commercial	595sm	6,420sf

RESIDENTIAL (C3) EXISTING

Ground & Entry	0sm	0sf
Level 1	146sm	1,580sf
Level 2	146sm	1,580sf
Level 3	146sm	1,580sf
Level 4 (roof)	66sm	730sf
Total Residential	504sm	5,470sf

6 units (tbc)

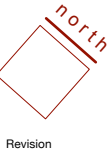

Fairwyn t: 07515 916 026 40 De Frene Road w: udurban.com London SE26 4AG e: info@udurban.com

Scale	Date	Drawn By	Checked
1:100 @ A1 1:200 @ A3	Feb 24	SRC	

Project

191-201 EARLS CRT RD
Kensington & Cheslea

Drawing
PLAN: ROOF
existing

Drawing No.
210715-X-415B

DO NOT SCALE DRAWINGS
COPYRIGHT RESERVED
ALL DIMENSIONS TO BE CONFIRMED ON SITE
DISCREPANCIES TO BE VERIFIED PRIOR TO
COMMENCEMENT OF WORKS



ud urban development
design consultants

191-201 EARLS CRT RD
Kensington & Cheslea

SITE SECTIONS 1
existing

210715-X-420

NOTE

DO NOT SCALE DRAWINGS
COPYRIGHT RESERVED
ALL DIMENSIONS TO BE CONFIRMED ON SITE
DISCREPANCIES TO BE VERIFIED PRIOR TO
COMMENCEMENT OF WORKS



SECTION: B-B EAST / WEST



SECTION: D-D SOUTH / NORTH



Revision



Fairwyn t: 07515 916 026 40 De Frene Road w: udurban.com London SE26 4AG e: info@udurban.com

Scale	Date	Drawn By	Checked
1:100 @ A1 1:200 @ A3	Feb 24	SRC	

Project

191-201 EARLS CRT RD
Kensington & Chelsea

Drawing


SITE SECTIONS 2
existing

Drawing No.

210715-X-421

NOTE

DO NOT SCALE DRAWINGS
COPYRIGHT RESERVED
ALL DIMENSIONS TO BE CONFIRMED ON SITE
DISCREPANCIES TO BE VERIFIED PRIOR TO
COMMENCEMENT OF WORKS

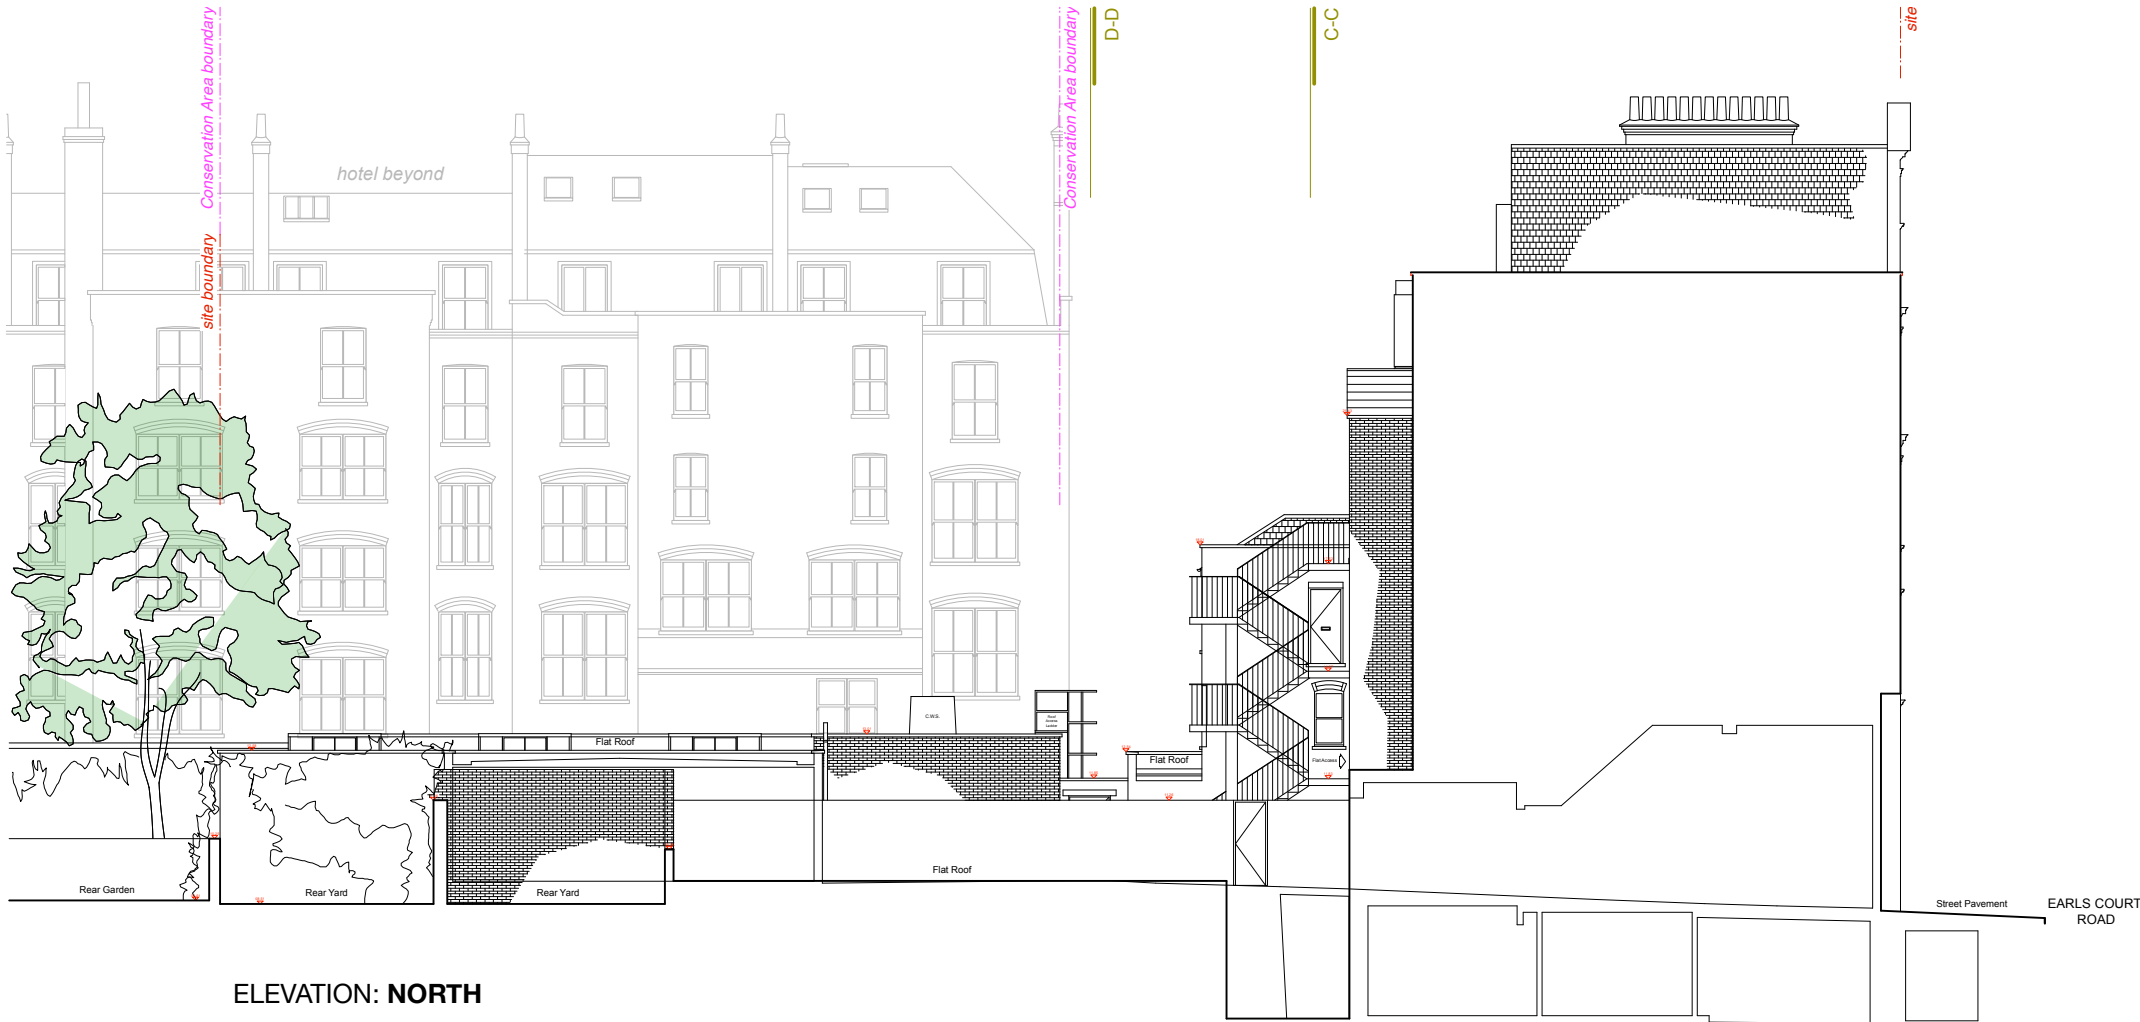

ELEVATION: NORTH



ELEVATION: WEST - EARL'S COURT ROAD

Revision

udurbandevelopment
design consultants

Fairwyn t: 07515 916 026 40 De Frene Road w: udurban.com London SE26 4AG e: info@udurban.com

Scale	Date	Drawn By	Checked
1:100 @ A1 1:200 @ A3	Feb 24	SRC	

Project

191-201 EARLS CRT RD
Kensington & Chelsea


Drawing

SITE ELEVATIONS 1
existing

Drawing No.

210715-X-430

DO NOT SCALE DRAWINGS
COPYRIGHT RESERVED
ALL DIMENSIONS TO BE CONFIRMED ON SITE
DISCREPANCIES TO BE VERIFIED PRIOR TO
COMMENCEMENT OF WORKS

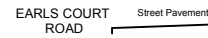

ELEVATION: SOUTH

site

A-A

B-B

site

Flat Roof

Rear Garden

Roof Terrace



ud urban development
design consultants

Scale	Date	Drawn By	Checked
1:100 @ A1 1:200 @ A3	Feb 24	SRC	

191-201 EARLS CRT RD
Kensington & Cheslea

SITE ELEVATIONS 2

existing

210715-X-431



NOTE

DO NOT SCALE DRAWINGS
COPYRIGHT RESERVED
ALL DIMENSIONS TO BE CONFIRMED ON SITE
DISCREPANCIES TO BE VERIFIED PRIOR TO
COMMENCEMENT OF WORKS



ELEVATION: **MAIN - WEST**

Revision

udurbandevelopment
design consultants

Fairwyn t: 07515 916 026 40 De Frene Road w: udurban.com London SE26 4AG e: info@udurban.com

Scale	Date	Drawn By	Checked
1:100 @ A1 1:200 @ A3	Feb 24	SRC	

Project

191-201 EARLS CRT RD
Kensington & Chelsea

Drawing

ELEVATION: MAIN
existing

Drawing No.

210715-X-435